


PARK 0.20ha - FIT PLAN

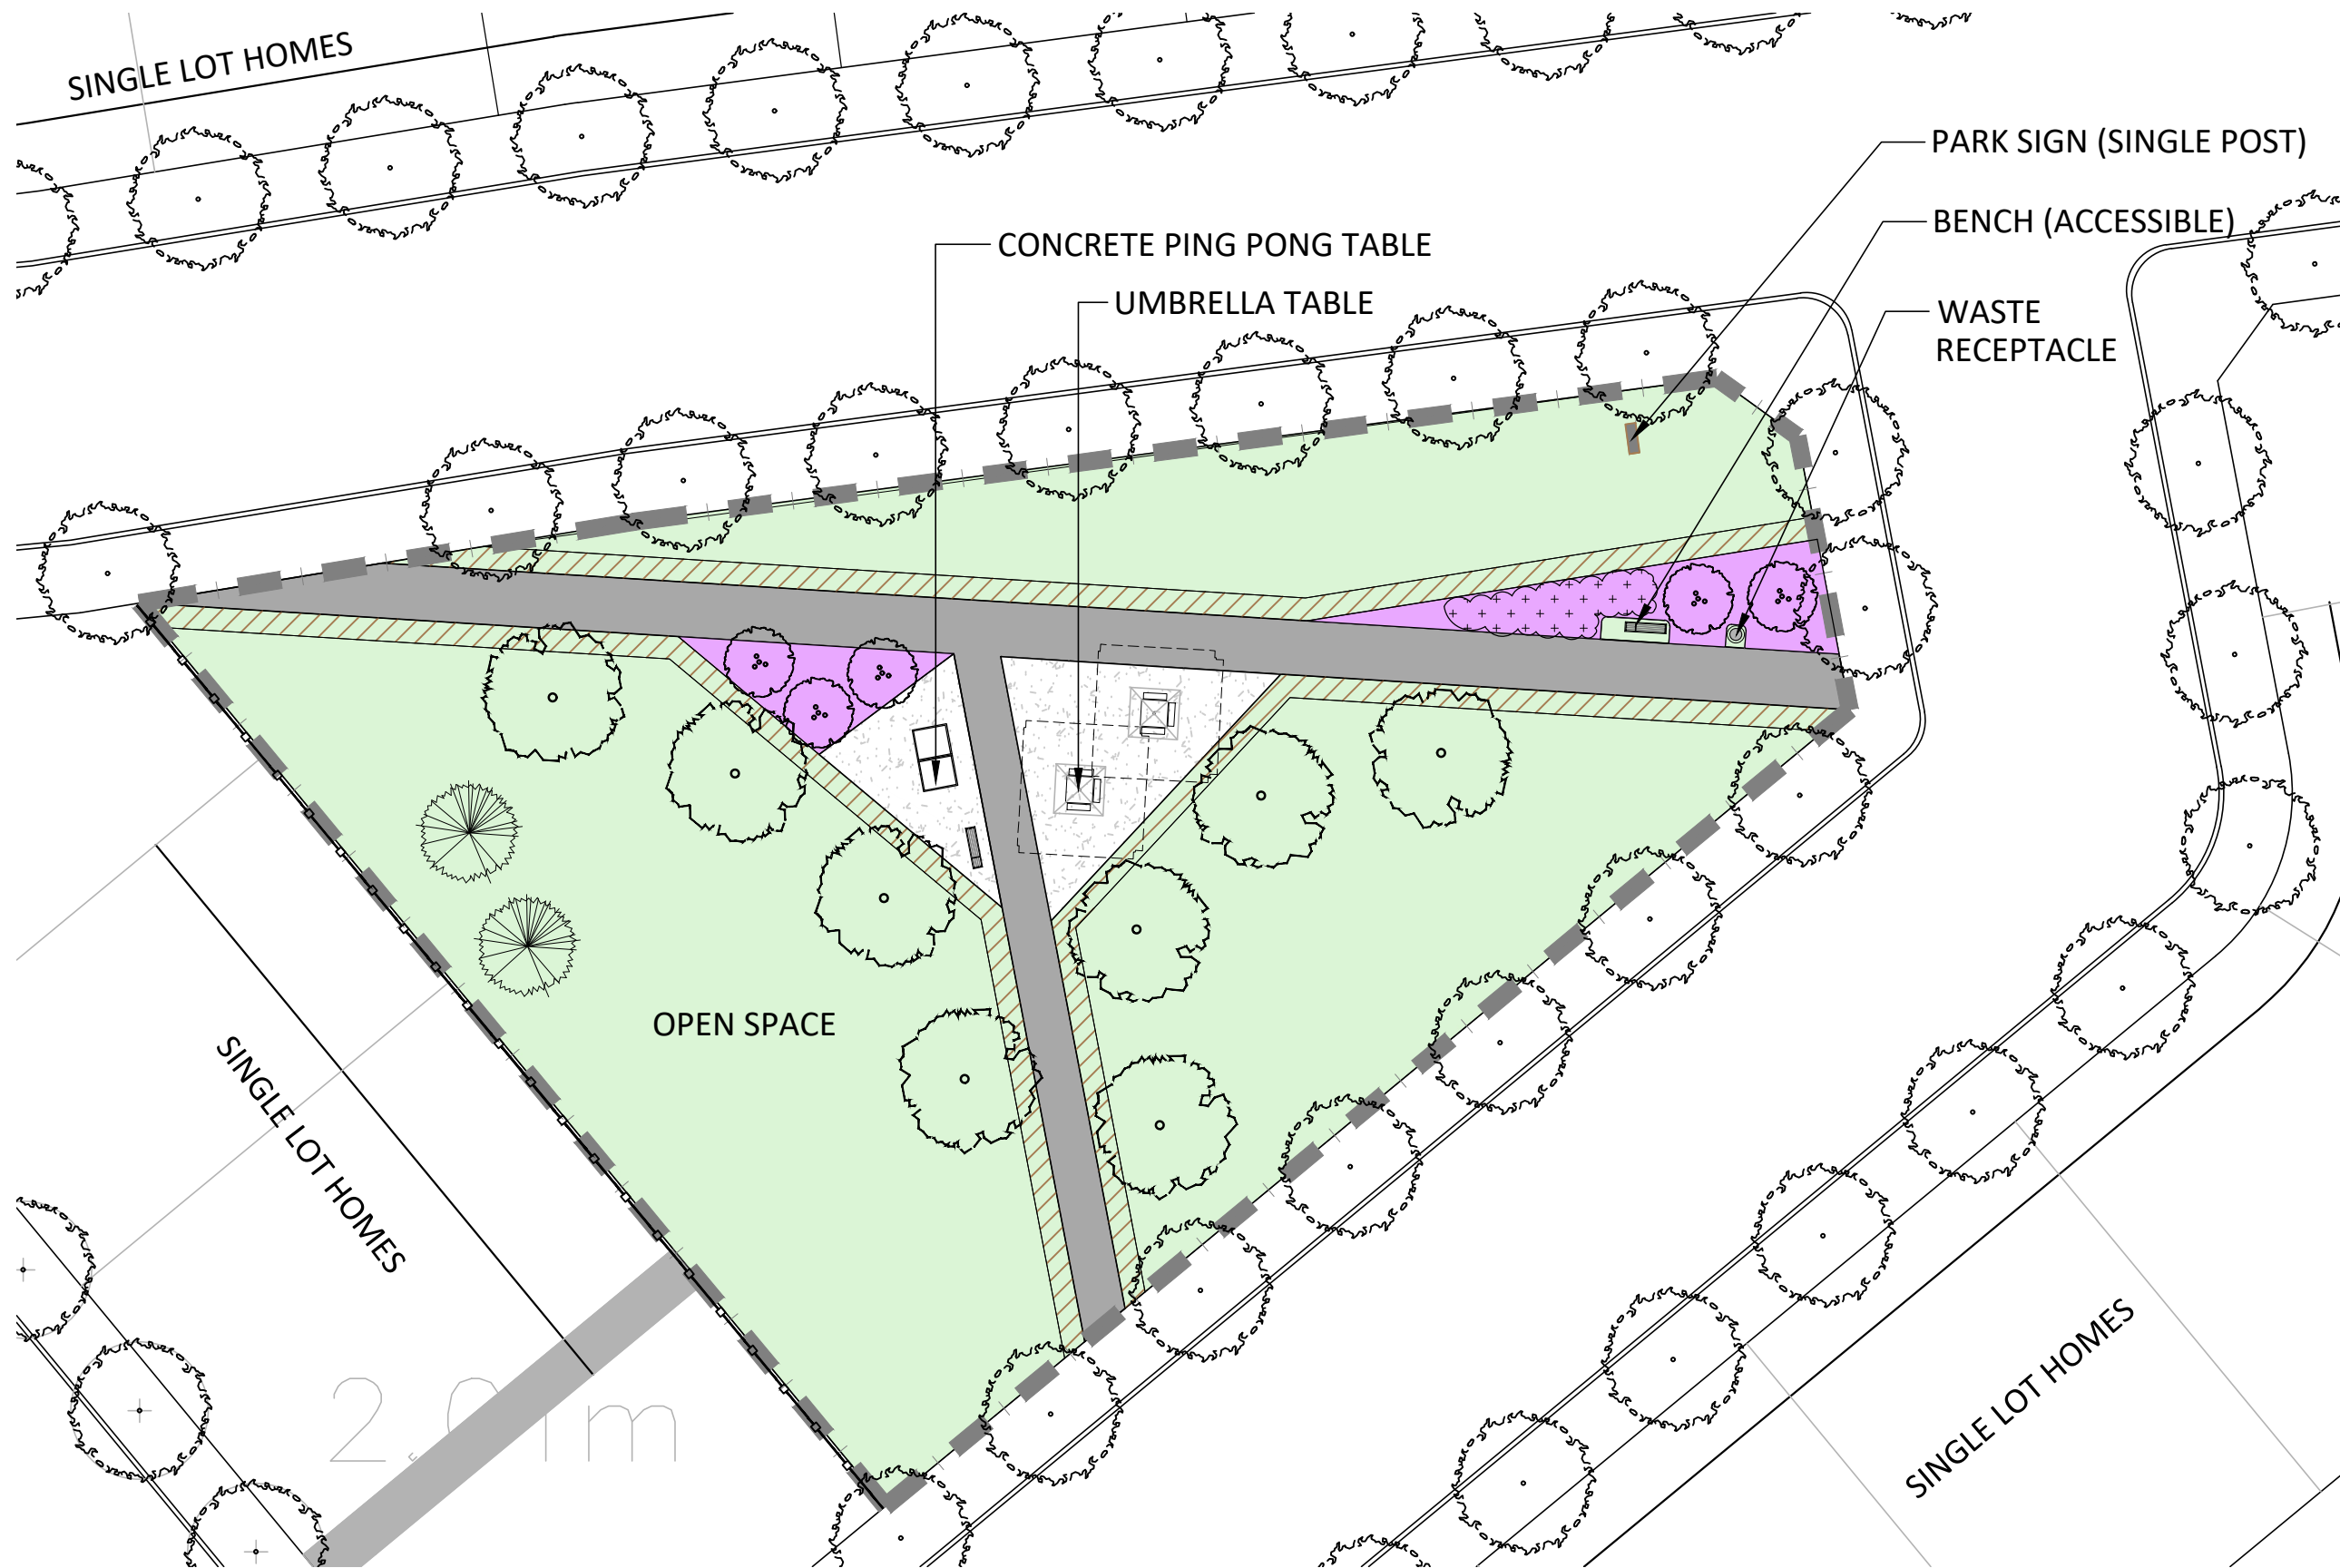

LEGEND

PROPERTY LINE

FENCING

1.5m HT. CHAIN LINK FENCE

PLANTING

- DECIDUOUS STREET TREE
- LARGE DECIDUOUS TREE
- CONIFEROUS TREE
- MULTI-STEM TREE
- SEEDING
- SODDING
- SHRUB BED AREA
- SHRUB PLANTING

SURFACING

- C.I.P CONCRETE
- ASPHALT PAVING - HEAVY DUTY
- ASPHALT PAVING - LIGHT DUTY

AMENITIES

- BENCH
- CONCRETE PING PONG TABLE
- WASTE RECEPTACLE
- PARK SIGN (SINGLE POST)