


M:\2018\118201\CAD\Planning\Concept Plans\118201-CP9.dwg, 11x17 landscape, May 10, 2021 - 1:04pm, wslloss

LEGEND

- Town Owned ROW
- SWM Block
- Proposed Buffer
- Proposed Roadway
- Existing Roadway

UNIT COUNT	
Unit Type	Count
2-Storey Town	78
Stacked Town	48
Back-to-Back	40
TOTAL	166

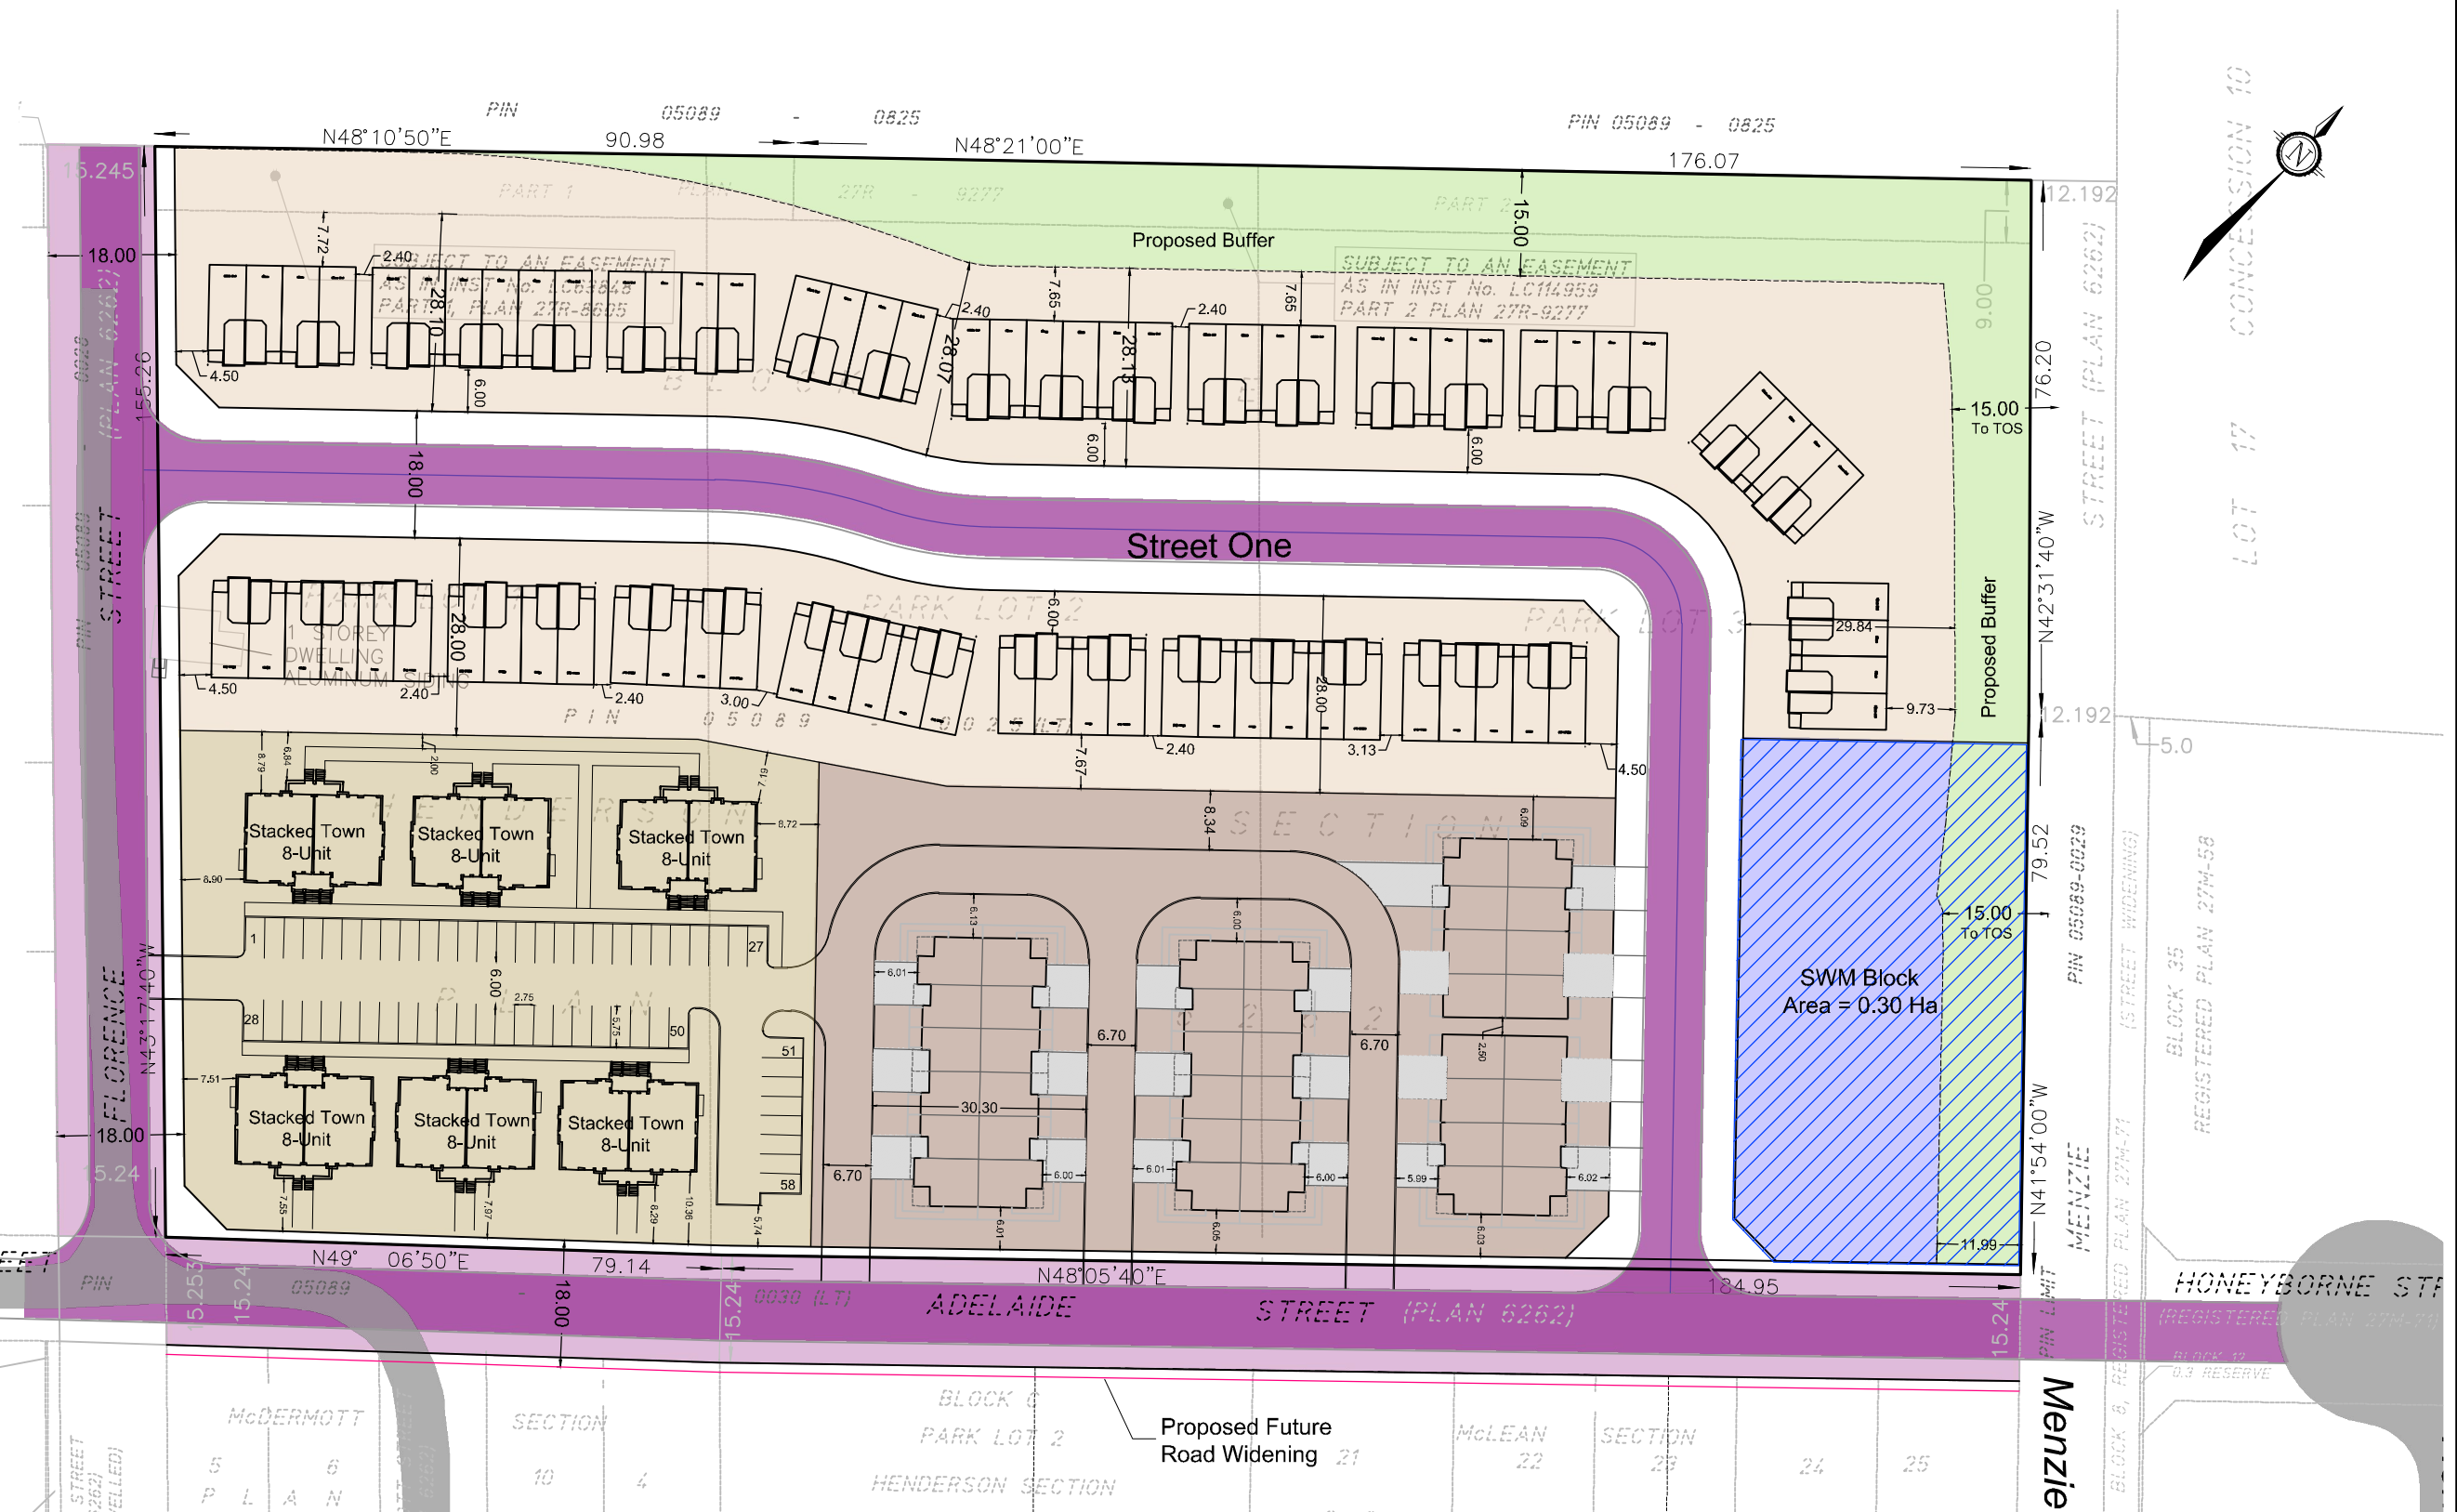

NOVATECH
 Engineers, Planners & Landscape Architects
 Suite 200, 240 Michael Cowpland Drive
 Ottawa, Ontario, Canada K2M 1P6
 Telephone (613) 254-9643
 Facsimile (613) 254-5867
 Website www.novatech-eng.com

HANNAN HILLS
CONCEPT PLAN 9
 SCALE 1 : 1000
 DATE MAY 2021 JOB 118201 FIGURE CP9