





Blakeney Bridge Replacement Options

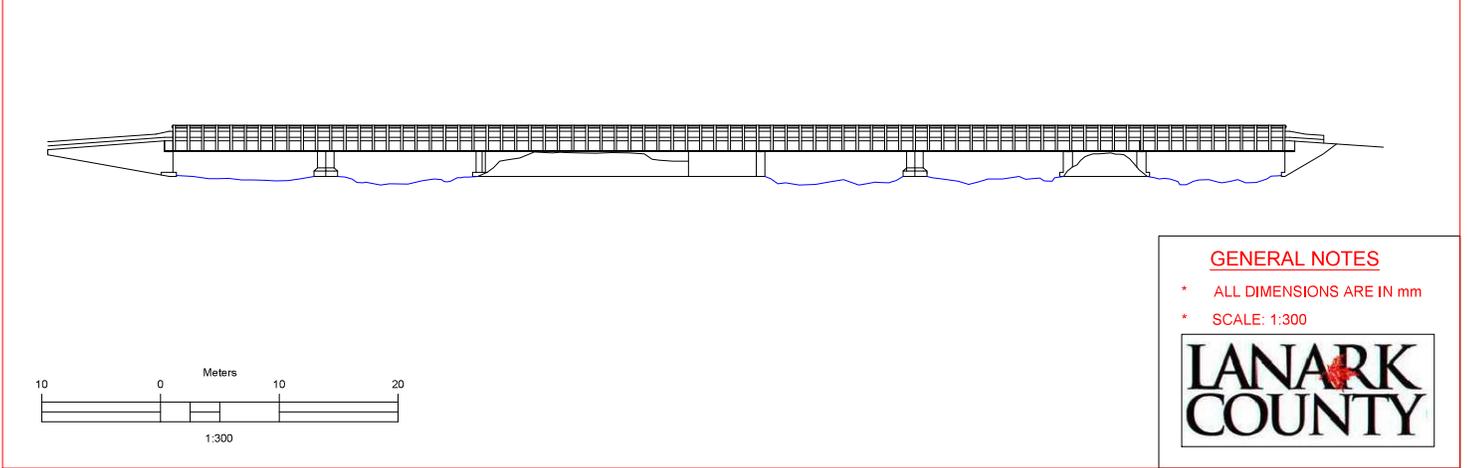

EXISTING BRIDGE PLAN AND PROFILE VIEW

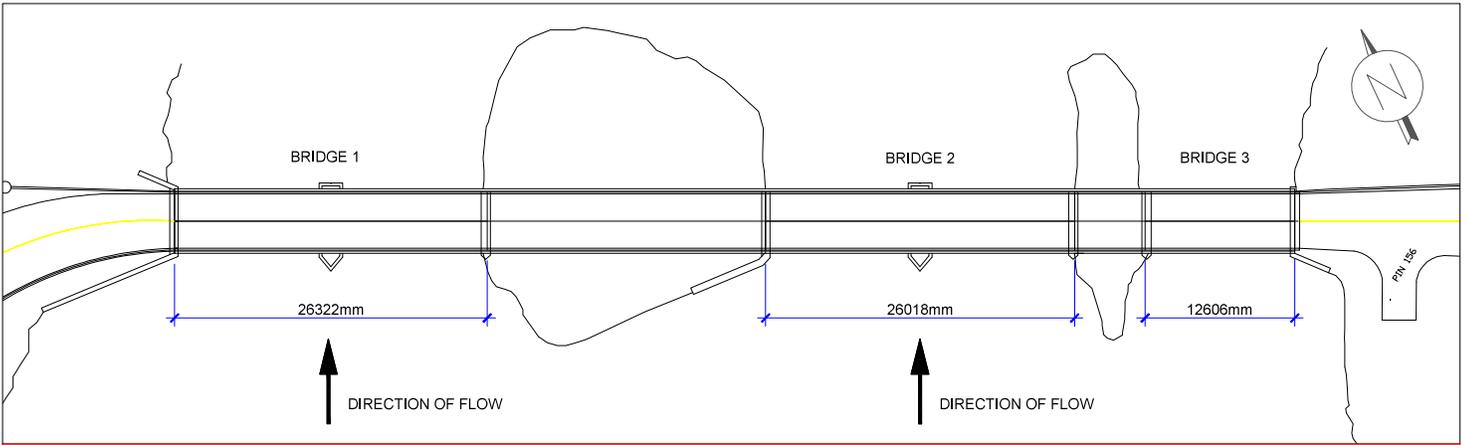

EXAMPLE 5.5m ACROW BRIDGE PLAN AND PROFILE VIEW

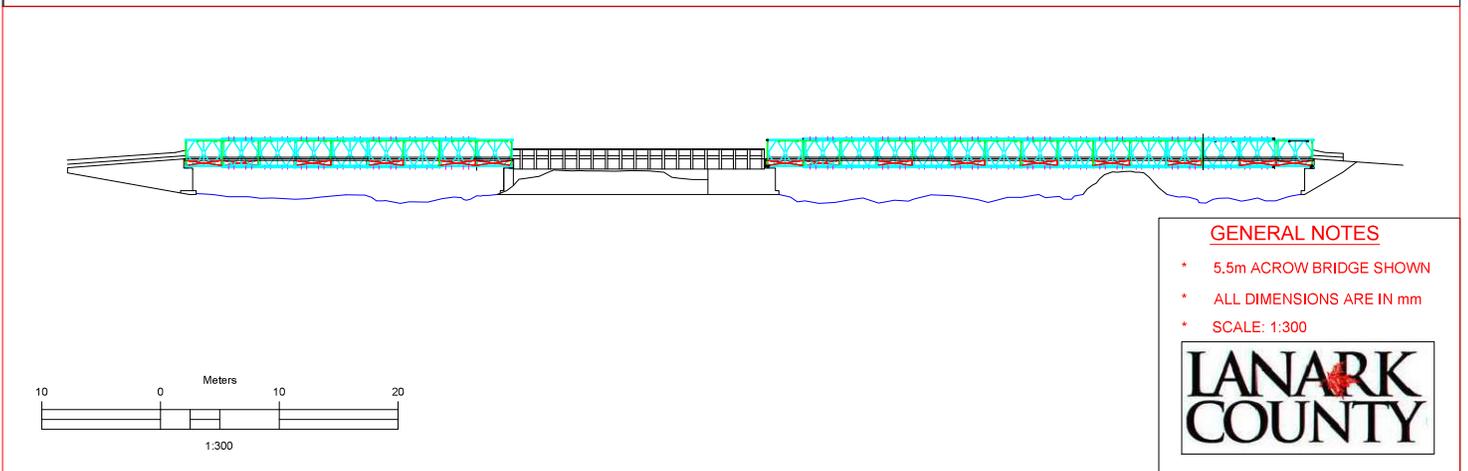
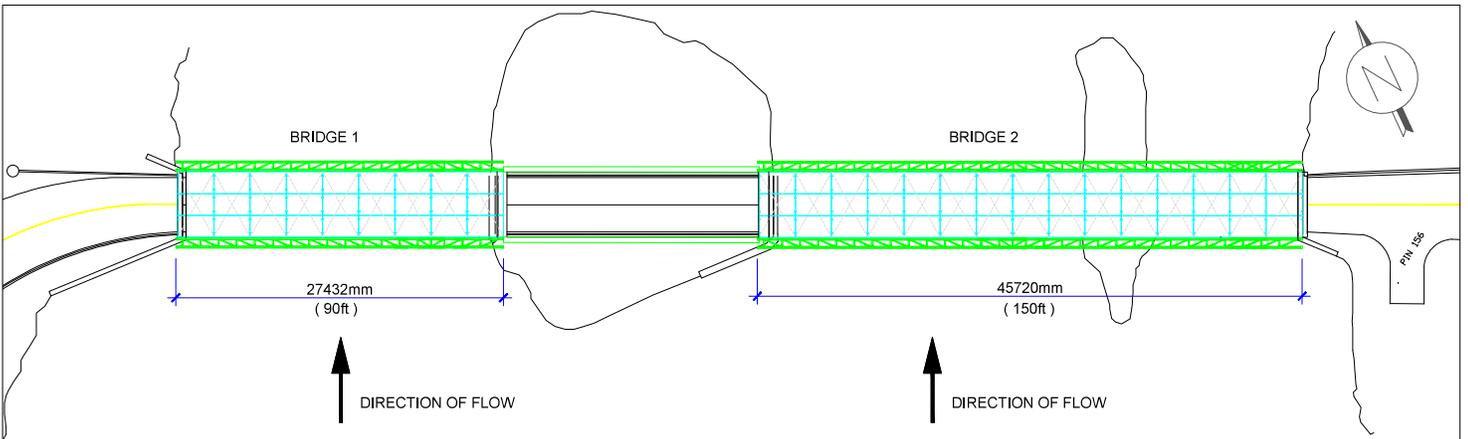


Existing

4.57 m (15ft)

Single Lane

EXISTING BRIDGE DECK CROSS-SECTION

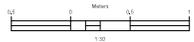
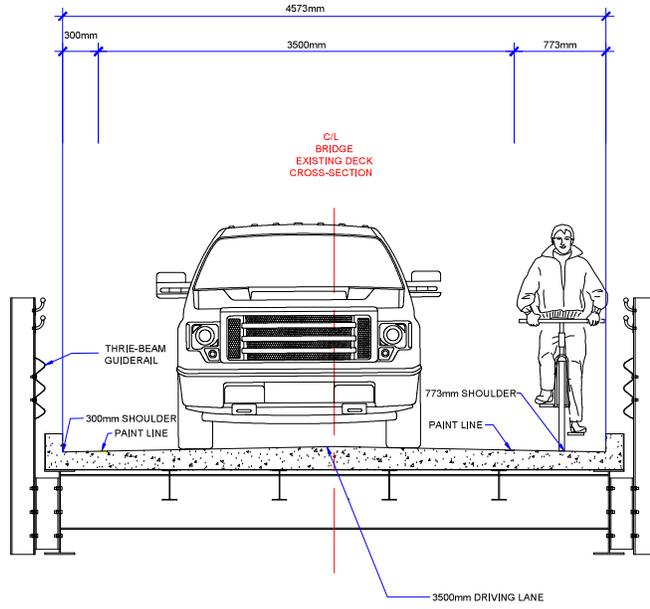


GENERAL NOTES

- ALL DIMENSIONS ARE IN mm
- SCALE: 1:30



EXISTING BRIDGE DECK WITH 18ft COMBINE HARVESTER

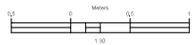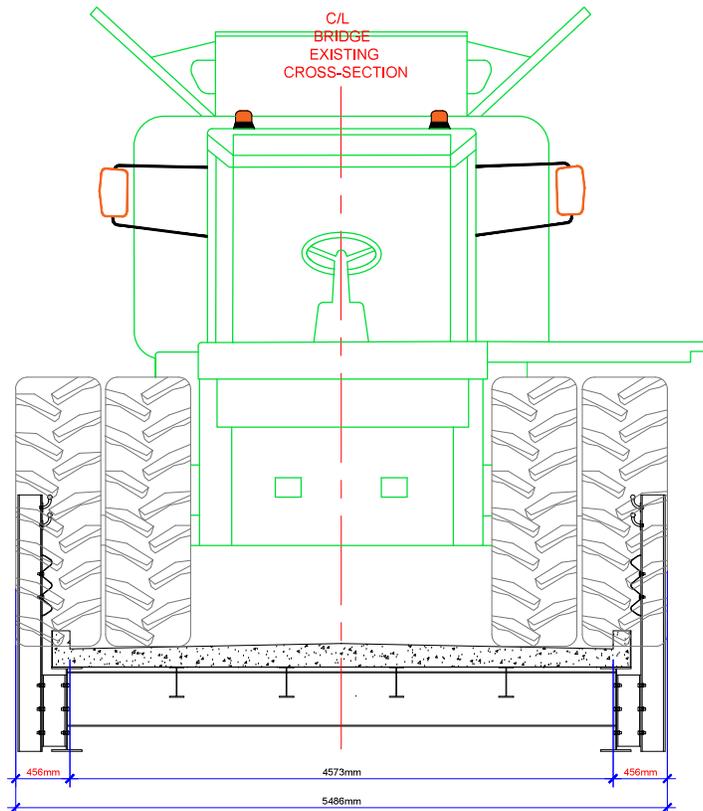

GENERAL NOTES

- ALL DIMENSIONS ARE IN mm
- SCALE: 1:30
- COMBINE HARVESTER EXCEEDS MAXIMUM WIDTH OF BRIDGE DECK





Option A

5.5 m (18ft)

Single Lane

\$3.2 million

PROPOSED 5.5m EW18 ACROW CROSS-SECTION

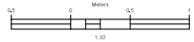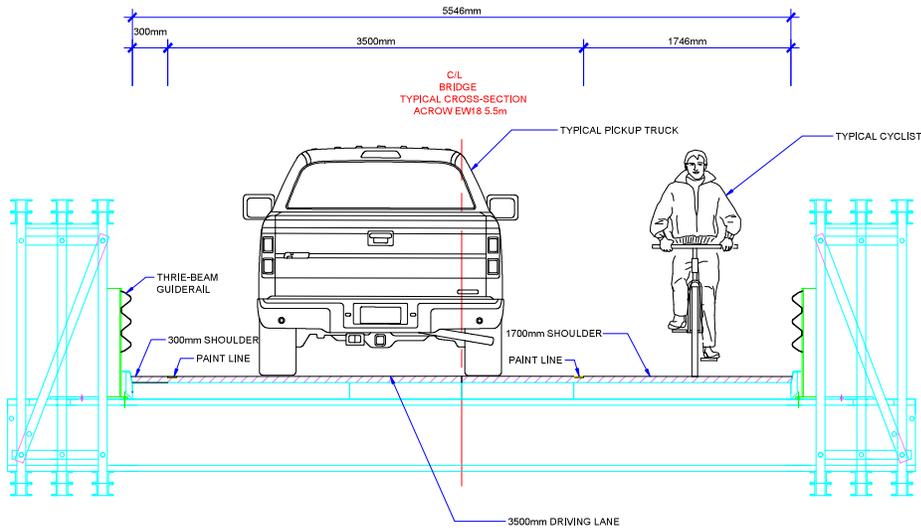


GENERAL NOTES

- ALL DIMENSIONS ARE IN mm
- SCALE: 1:30



PROPOSED 5.5m EW18 ACROW BRIDGE WITH 18ft COMBINE HARVESTER

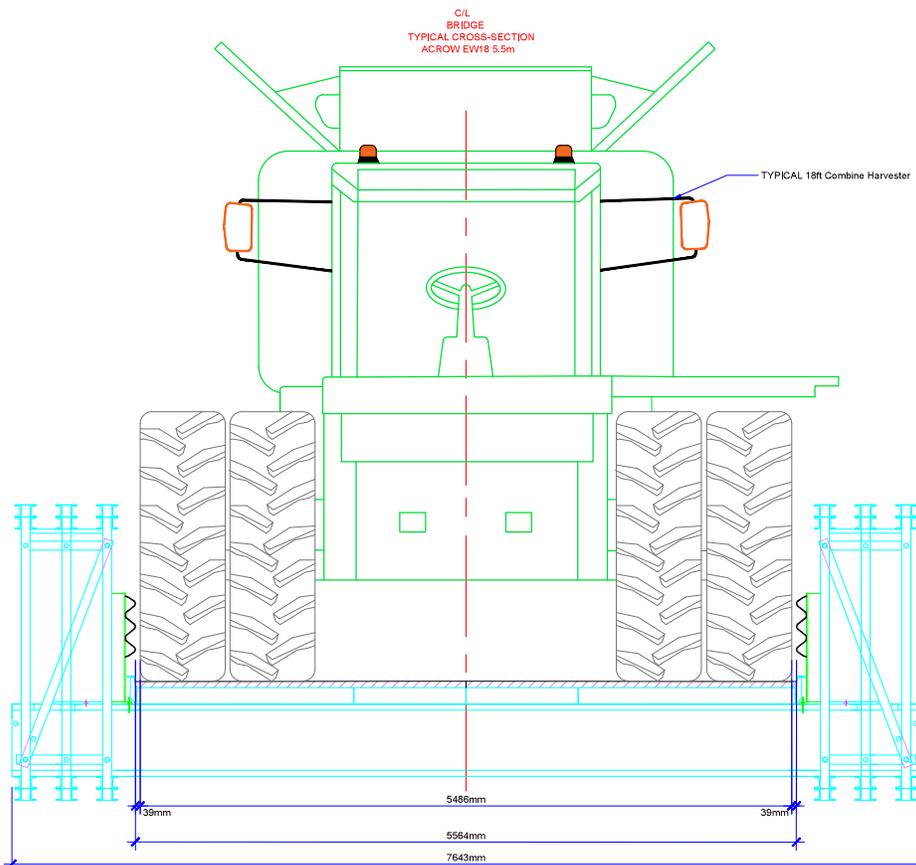

GENERAL NOTES

- ALL DIMENSIONS ARE IN mm
- SCALE: 1:30





Option B

5.8 m (19ft)

Single Lane

\$3.7 million

PROPOSED 5.8m EW19 ACROW CROSS-SECTION

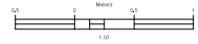
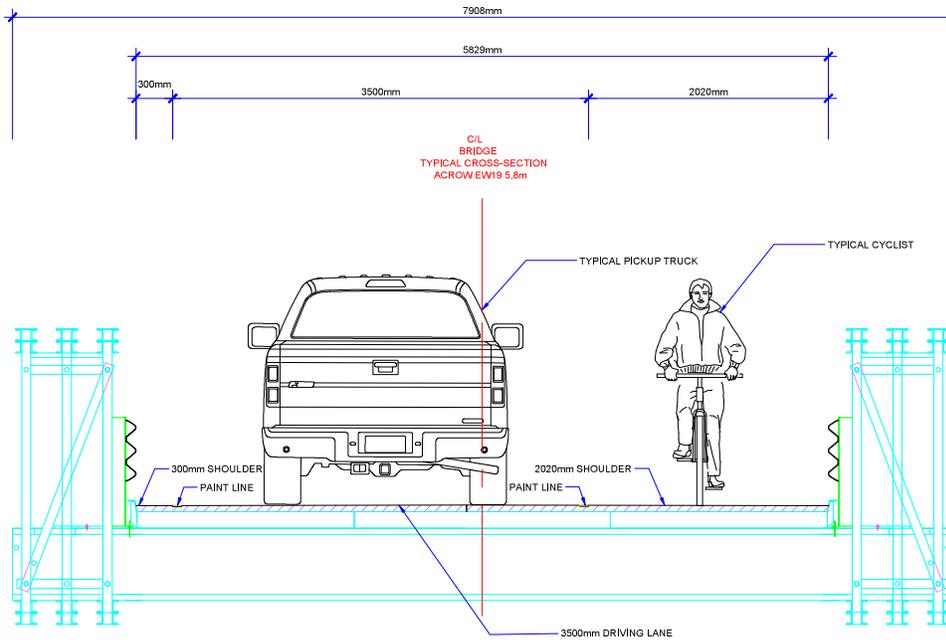


GENERAL NOTES

- ALL DIMENSIONS ARE IN mm
- SCALE: 1:30



PROPOSED 5.8m EW19 ACROW BRIDGE WITH 18ft COMBINE HARVESTER

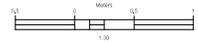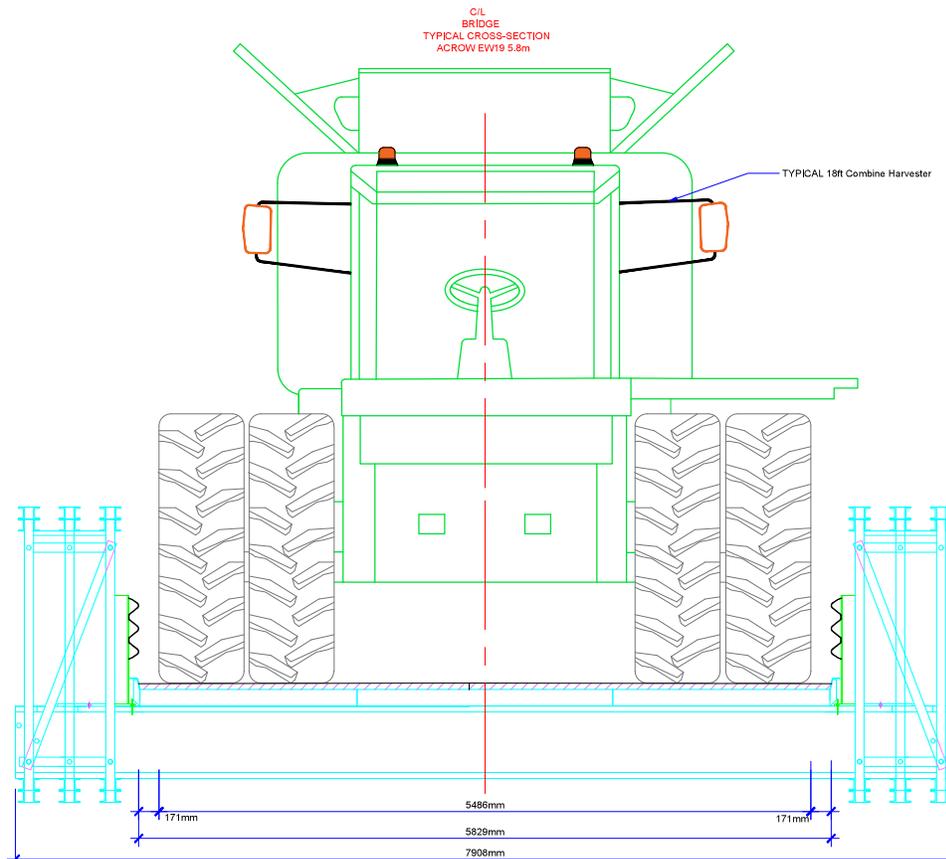

GENERAL NOTES

- ALL DIMENSIONS ARE IN mm
- SCALE: 1:30





Option C

7.3 m (24ft)

Two Lane

\$4.5 million

PROPOSED 7.3m TL24 ACROW CROSS-SECTION

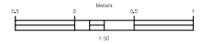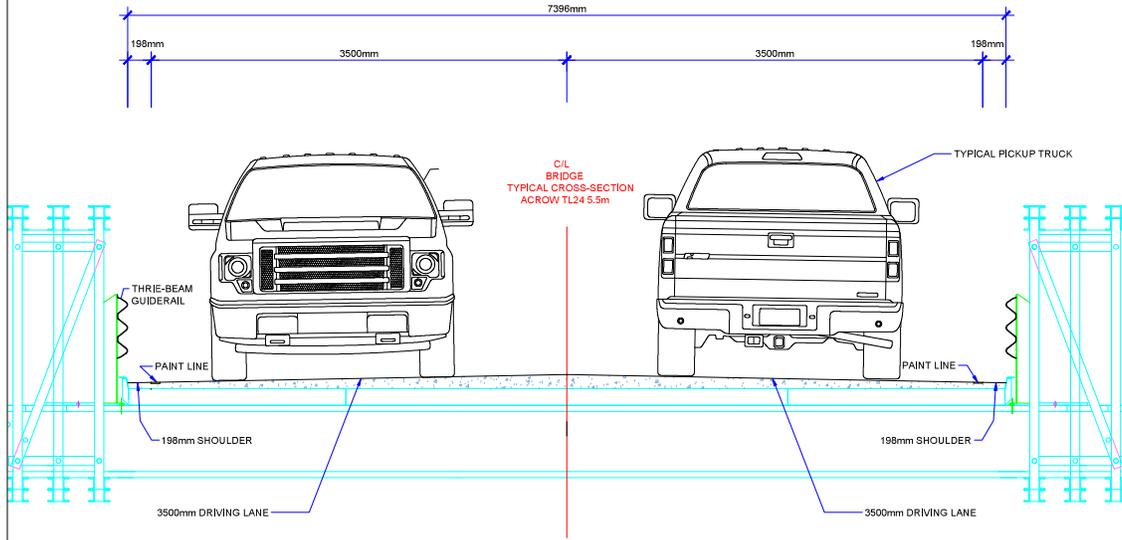


GENERAL NOTES

- ALL DIMENSIONS ARE IN mm
- SCALE: 1:30



PROPOSED 7.3m TL24 ACROW BRIDGE WITH 18ft COMBINE HARVESTER

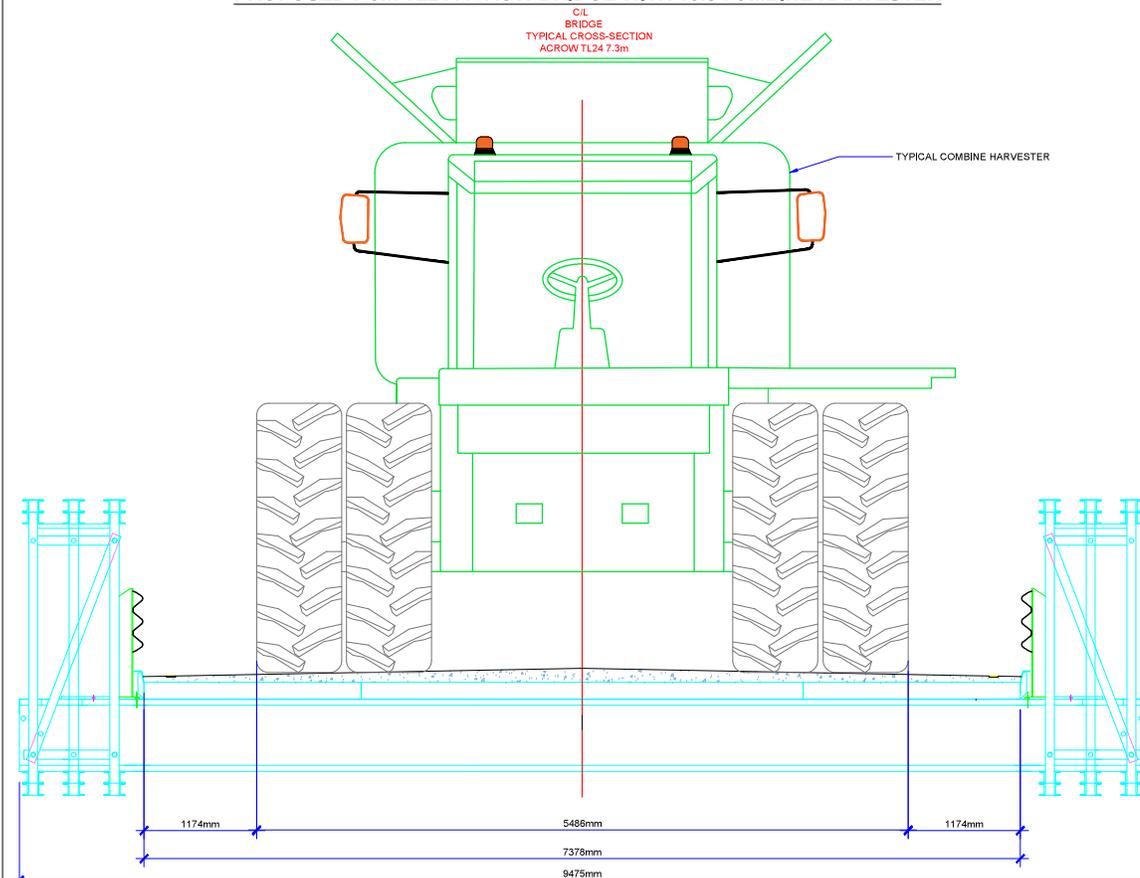

GENERAL NOTES

- ALL DIMENSIONS ARE IN mm
- SCALE: 1:30

