


PARK - 1.11ha - FIT PLAN

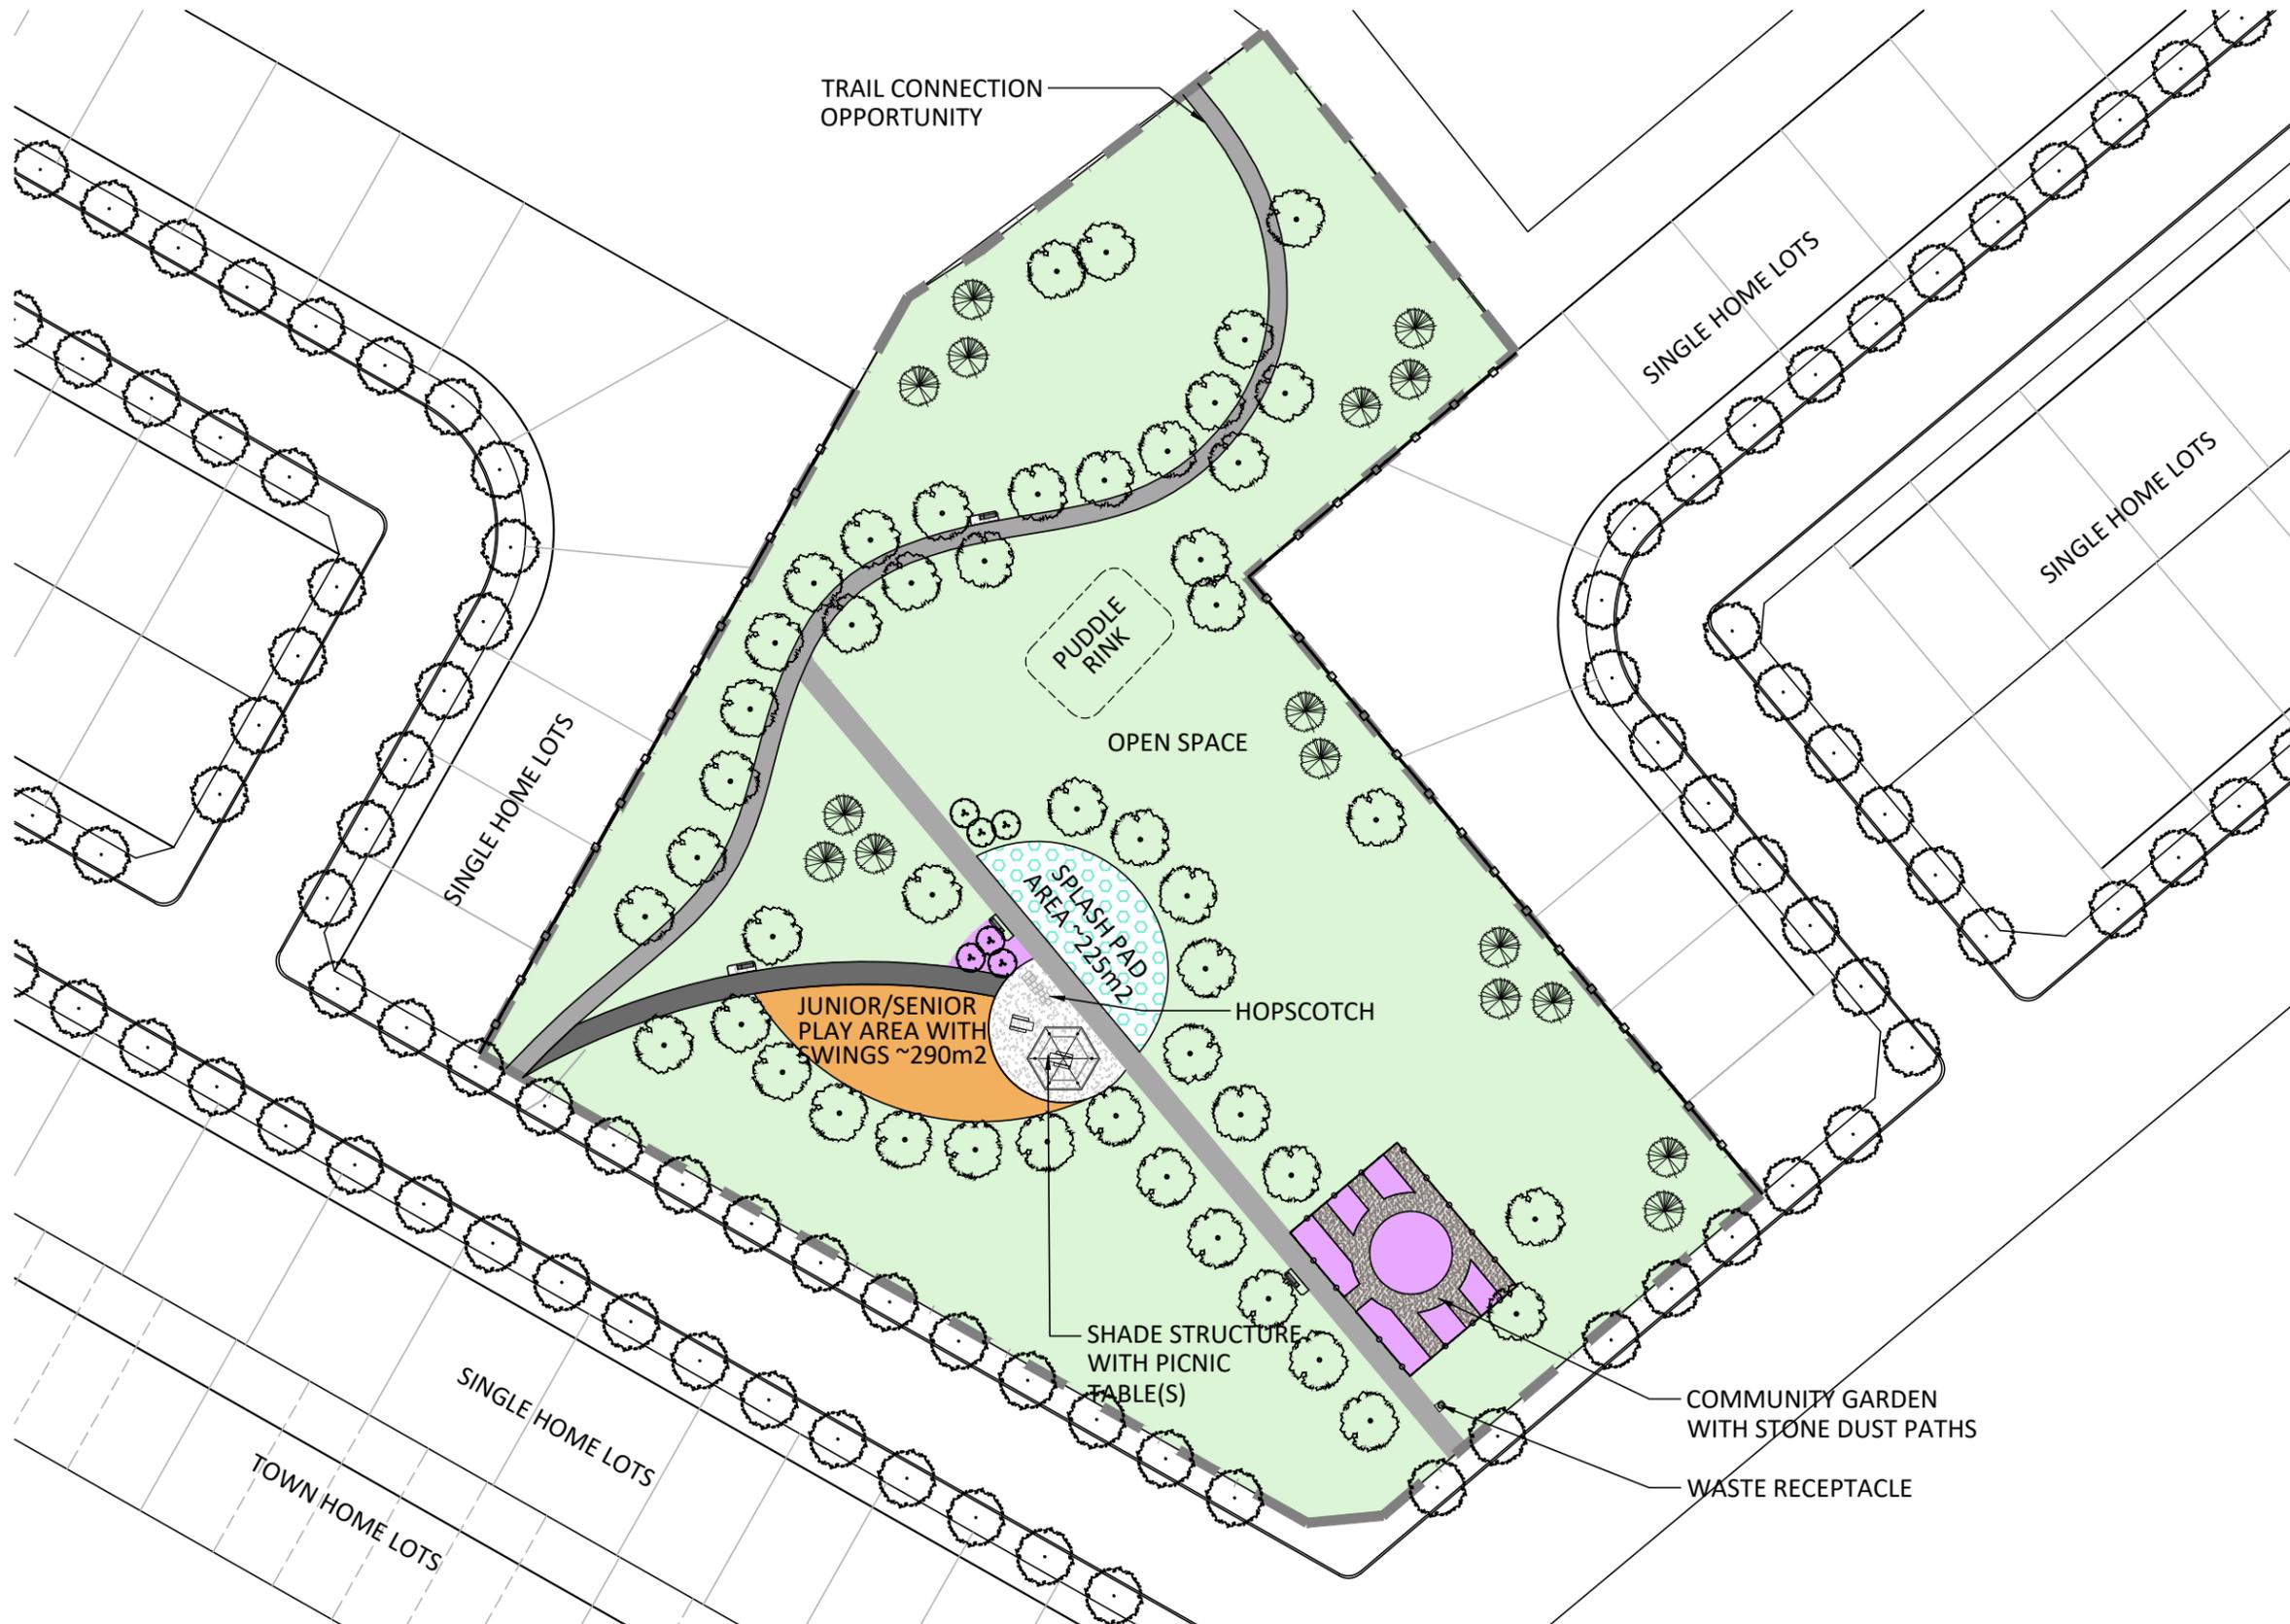

LEGEND

	PROPERTY LINE
FENCING	
	1.5m HT. CHAIN LINK FENCE
	1.1m HT. FENCE FOR COMMUNITY GARDEN
PLANTING	
	DECIDUOUS STREET TREE
	LARGE DECIDUOUS TREE
	CONIFEROUS TREE
	MULTI-STEM TREE
	SEEDING
	SODDING
	SHRUB BED AREA & COMMUNITY GARDEN BEDS
SURFACING	
	C.I.P. CONCRETE
	C.I.P. CONCRETE - SPLASH PAD AREA
	ASPHALT PAVING - HEAVY DUTY
	ASPHALT PAVING - LIGHT DUTY
	PLAYGROUND AREA
AMENITIES	
	BENCH
	PICNIC TABLE
	SHADE STRUCTURE
	HOPSCOTCH
	PARK SIGN (DOUBLE POST)
	WASTE RECEPTACLE

