


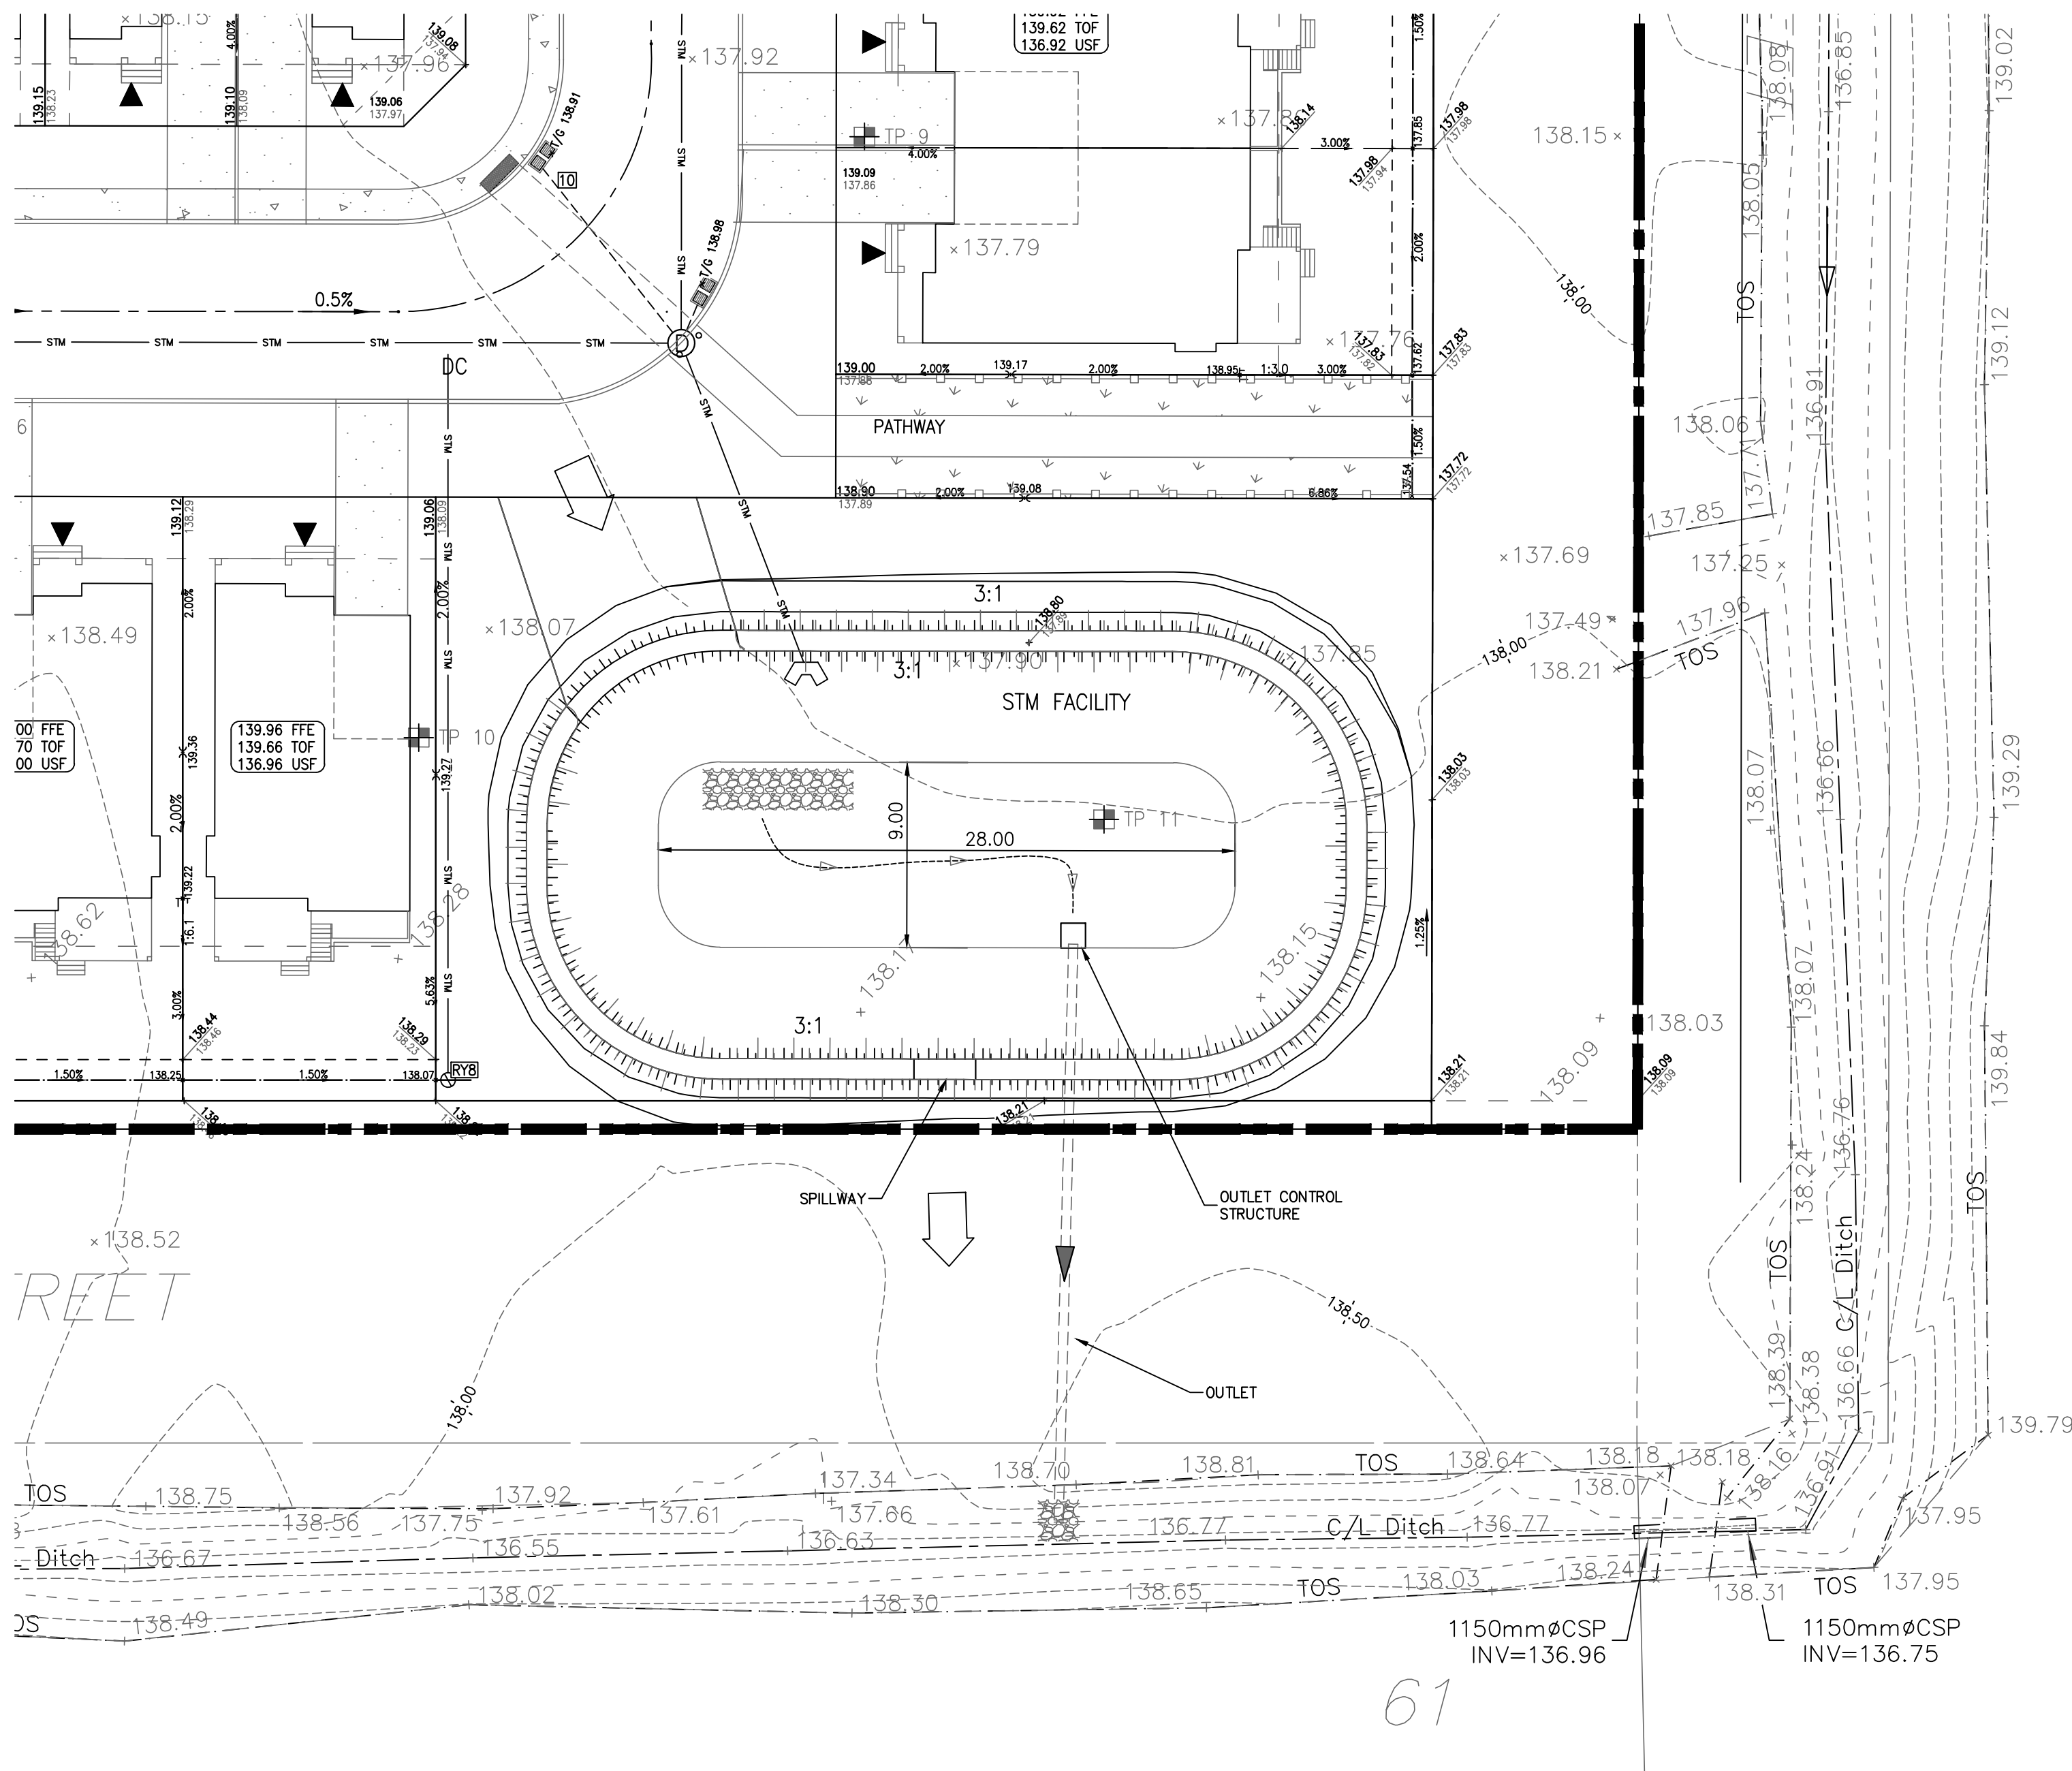

- LEGEND:**
- PROPERTY LIMIT
 - LOT LINE
 - SETBACK LINE
 - PROPOSED CULVERT
 - PROPOSED GRADING ELEVATION
 - EXIST. MAJOR OVERLAND FLOW DIRECTION
 - TOP OF GRATE ELEVATION
 - EXIST. MAJOR OVERLAND FLOW DIRECTION
 - CONTOUR
 - PROPOSED TERRACING
 - TOP OF SLOPE
 - PROPOSED SURFACE DRAINAGE PATTERN
 - HIGH POINT
 - PROPOSED CURB
 - CURB & DEPRESSED CURB
 - PROPOSED DRIVEWAY
 - CONCRETE SIDEWALK
 - PROP. CHAIN-LINK FENCE
 - WOOD PRIVACY BARRIER
 - PROP. LANDSCAPED AREA
 - TEST PIT (TP)

DRAFT PLAN OF SUBDIVISION OF
PARK LOT 2, BLOCK C, HENDERSON SECTION,
AND
LOTS 1 TO 25 INCLUSIVE, PARK BLOCK C,
McLEAN SECTION,
AND
ALFRED STREET
AND
ALEXANDRA STREET
REGISTERED PLAN 6262
FORMER TOWN OF ALMONTE
MUNICIPALITY OF MISSISSIPPI MILLS
COUNTY OF LANARK


LEGAL INFORMATION
LEGAL INFORMATION PROVIDED BY ANNIS O'SULLIVAN
VOLLEBEKK LTD.. PROJECT REF: 22733-22.

TOPOGRAPHIC INFORMATION
TOPOGRAPHIC INFORMATION PROVIDED BY ANNIS
O'SULLIVAN
VOLLEBEKK LTD. PROJECT REF: 22733-22. SURVEY
DATED OCTOBER 31, 2022.



ELEVATIONS:
ELEVATION SHOWN ON THIS PLAN ARE GEODETIC AND
REFERRED TO THE CANADIAN GEODETIC VERTICAL DATUM
(CGVD28).

GEOTECHNICAL REPORT
REFER TO GEOTECHNICAL INVESTIGATION REPORT No.
PG6247-1, DATED JULY 19, 2022, PREPARED BY
PATERSON GROUP. INFORMATION PRESENTED IN THESE
DRAWINGS HAS BEEN INTERPOLATED FROM THE
GEOTECHNICAL REPORT AND ACCURACY IS NOT
GUARANTEED. CONTRACTORS ARE ADVISED TO READ THE
GEOTECHNICAL REPORT AND ASSUME THEIR OWN
CONCLUSIONS.

USE AND INTERPRETATION OF DRAWINGS:
UNLESS THE REVISION TITLE IS "ISSUED FOR
CONSTRUCTION", THIS DRAWING SHALL BE CONSIDERED
PRELIMINARY AND SHALL NOT BE USED AS A
CONSTRUCTION DOCUMENT.

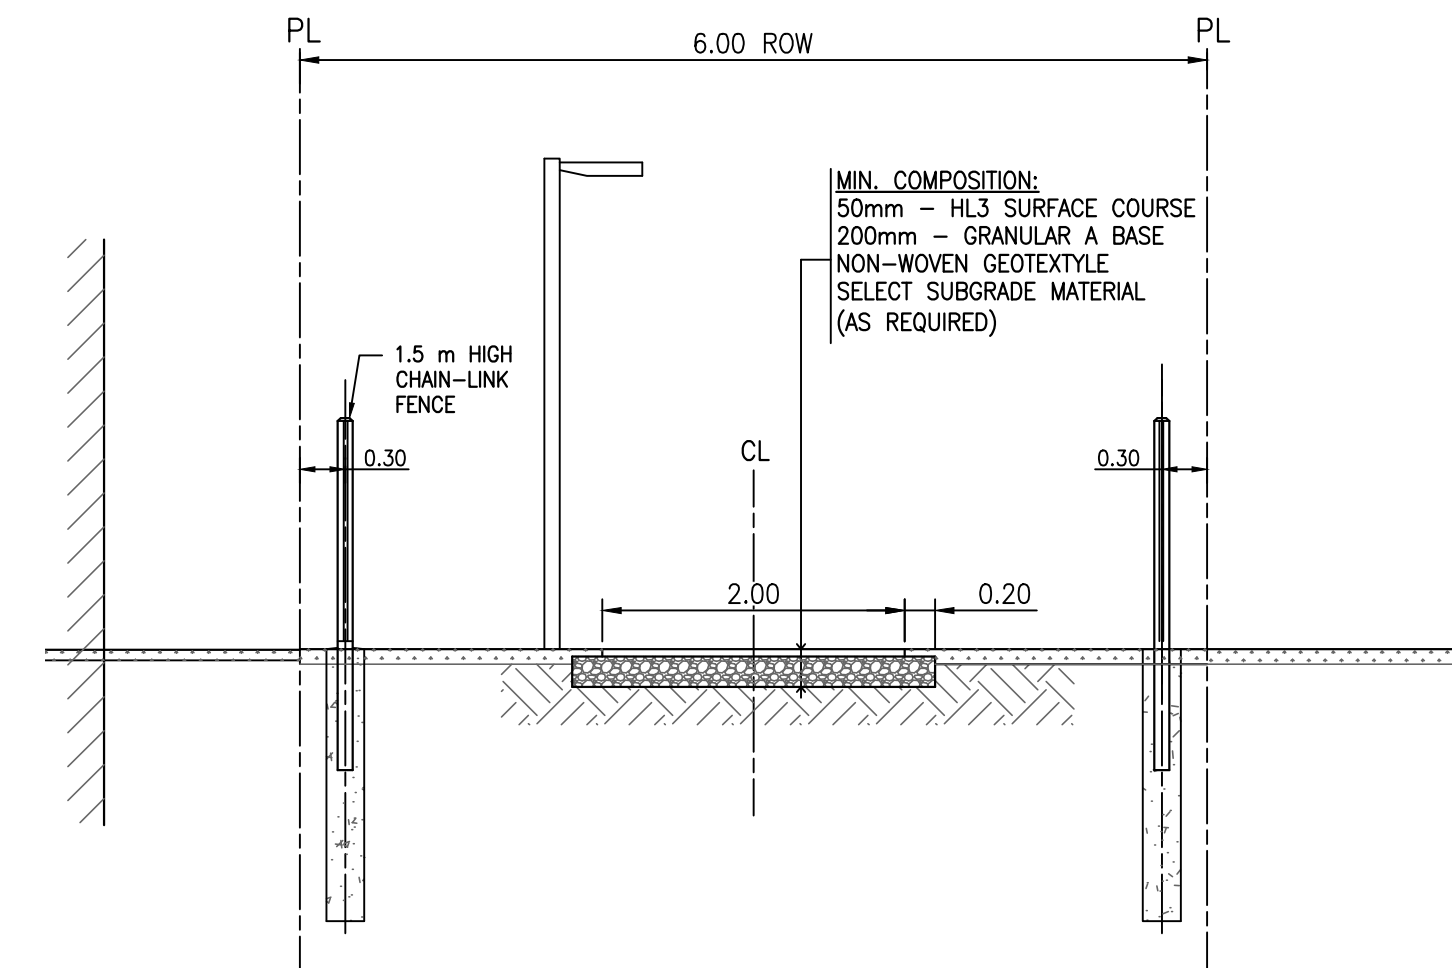

NOTES
1. DISTANCES ARE IN METRE
2. ROAD COMPOSITION SHALL BE CONFIRMED BY THE GEOTECHNICAL ENGINEER

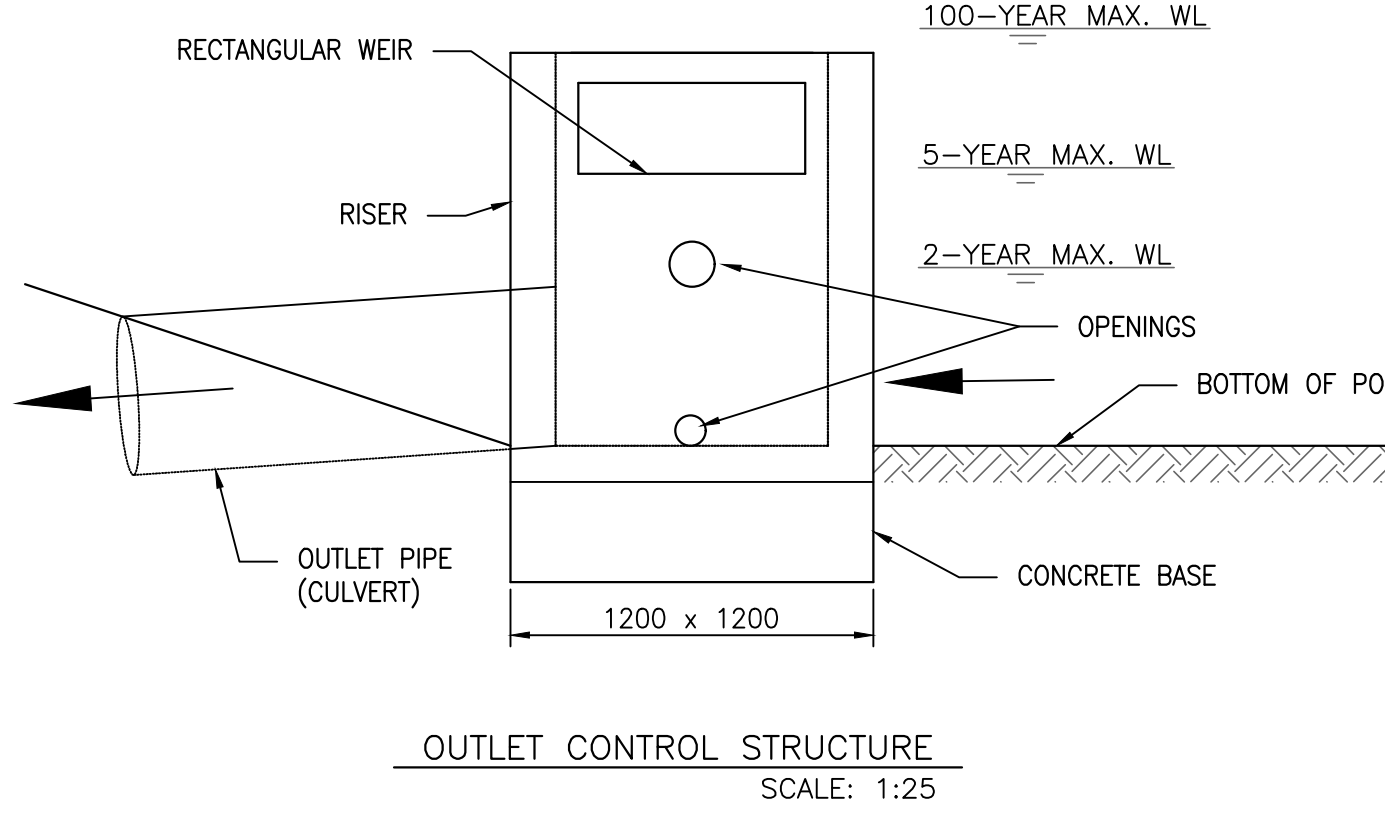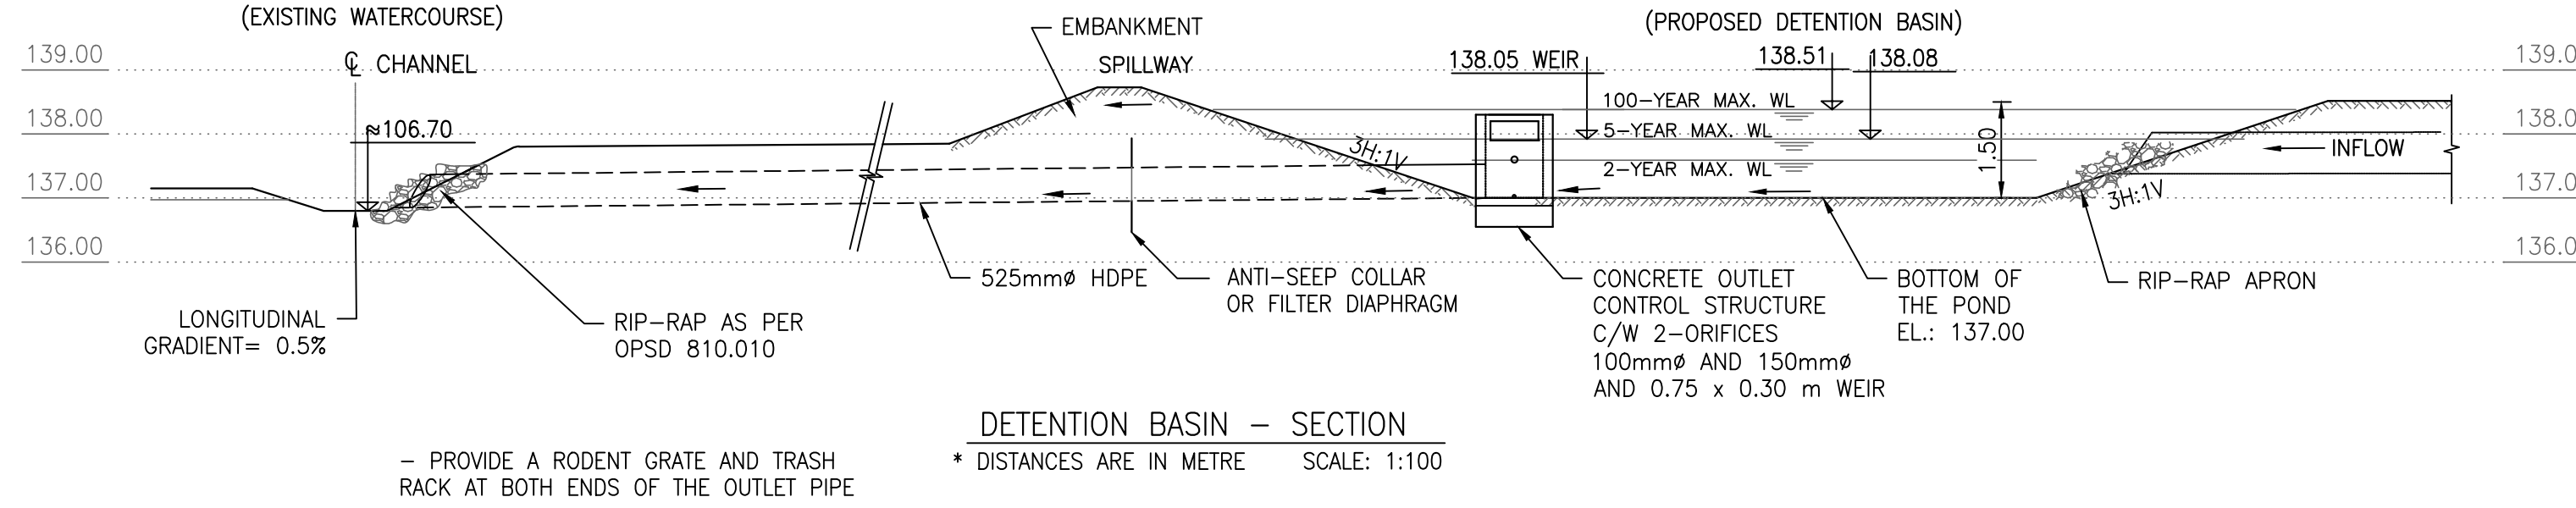

PROJECT NAME AND ADDRESS:		
MENZIE ENCLAVE SUBDIVISION		
ADELAIDE ST, ALMONTE, MISSISSIPPI MILLS, ON		
APPLICANT: ASH SHARMA (514-817-8265) 13165647 CANADA INC. 27 QUEEN ST E #407 TORONTO ON		
TITLE: POND PLAN		
SCALE: 1:250	DRAWING No.: PND	
DRAFTED BY:	PROJECT No.: 123	
DATE: 07/08/25	SHEET No.: 8 OF 21	