
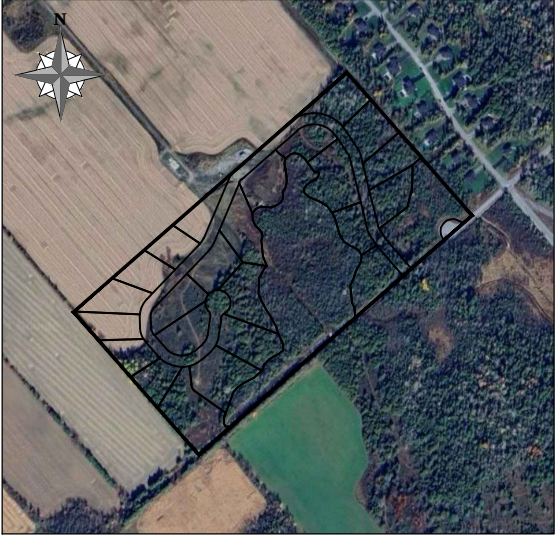


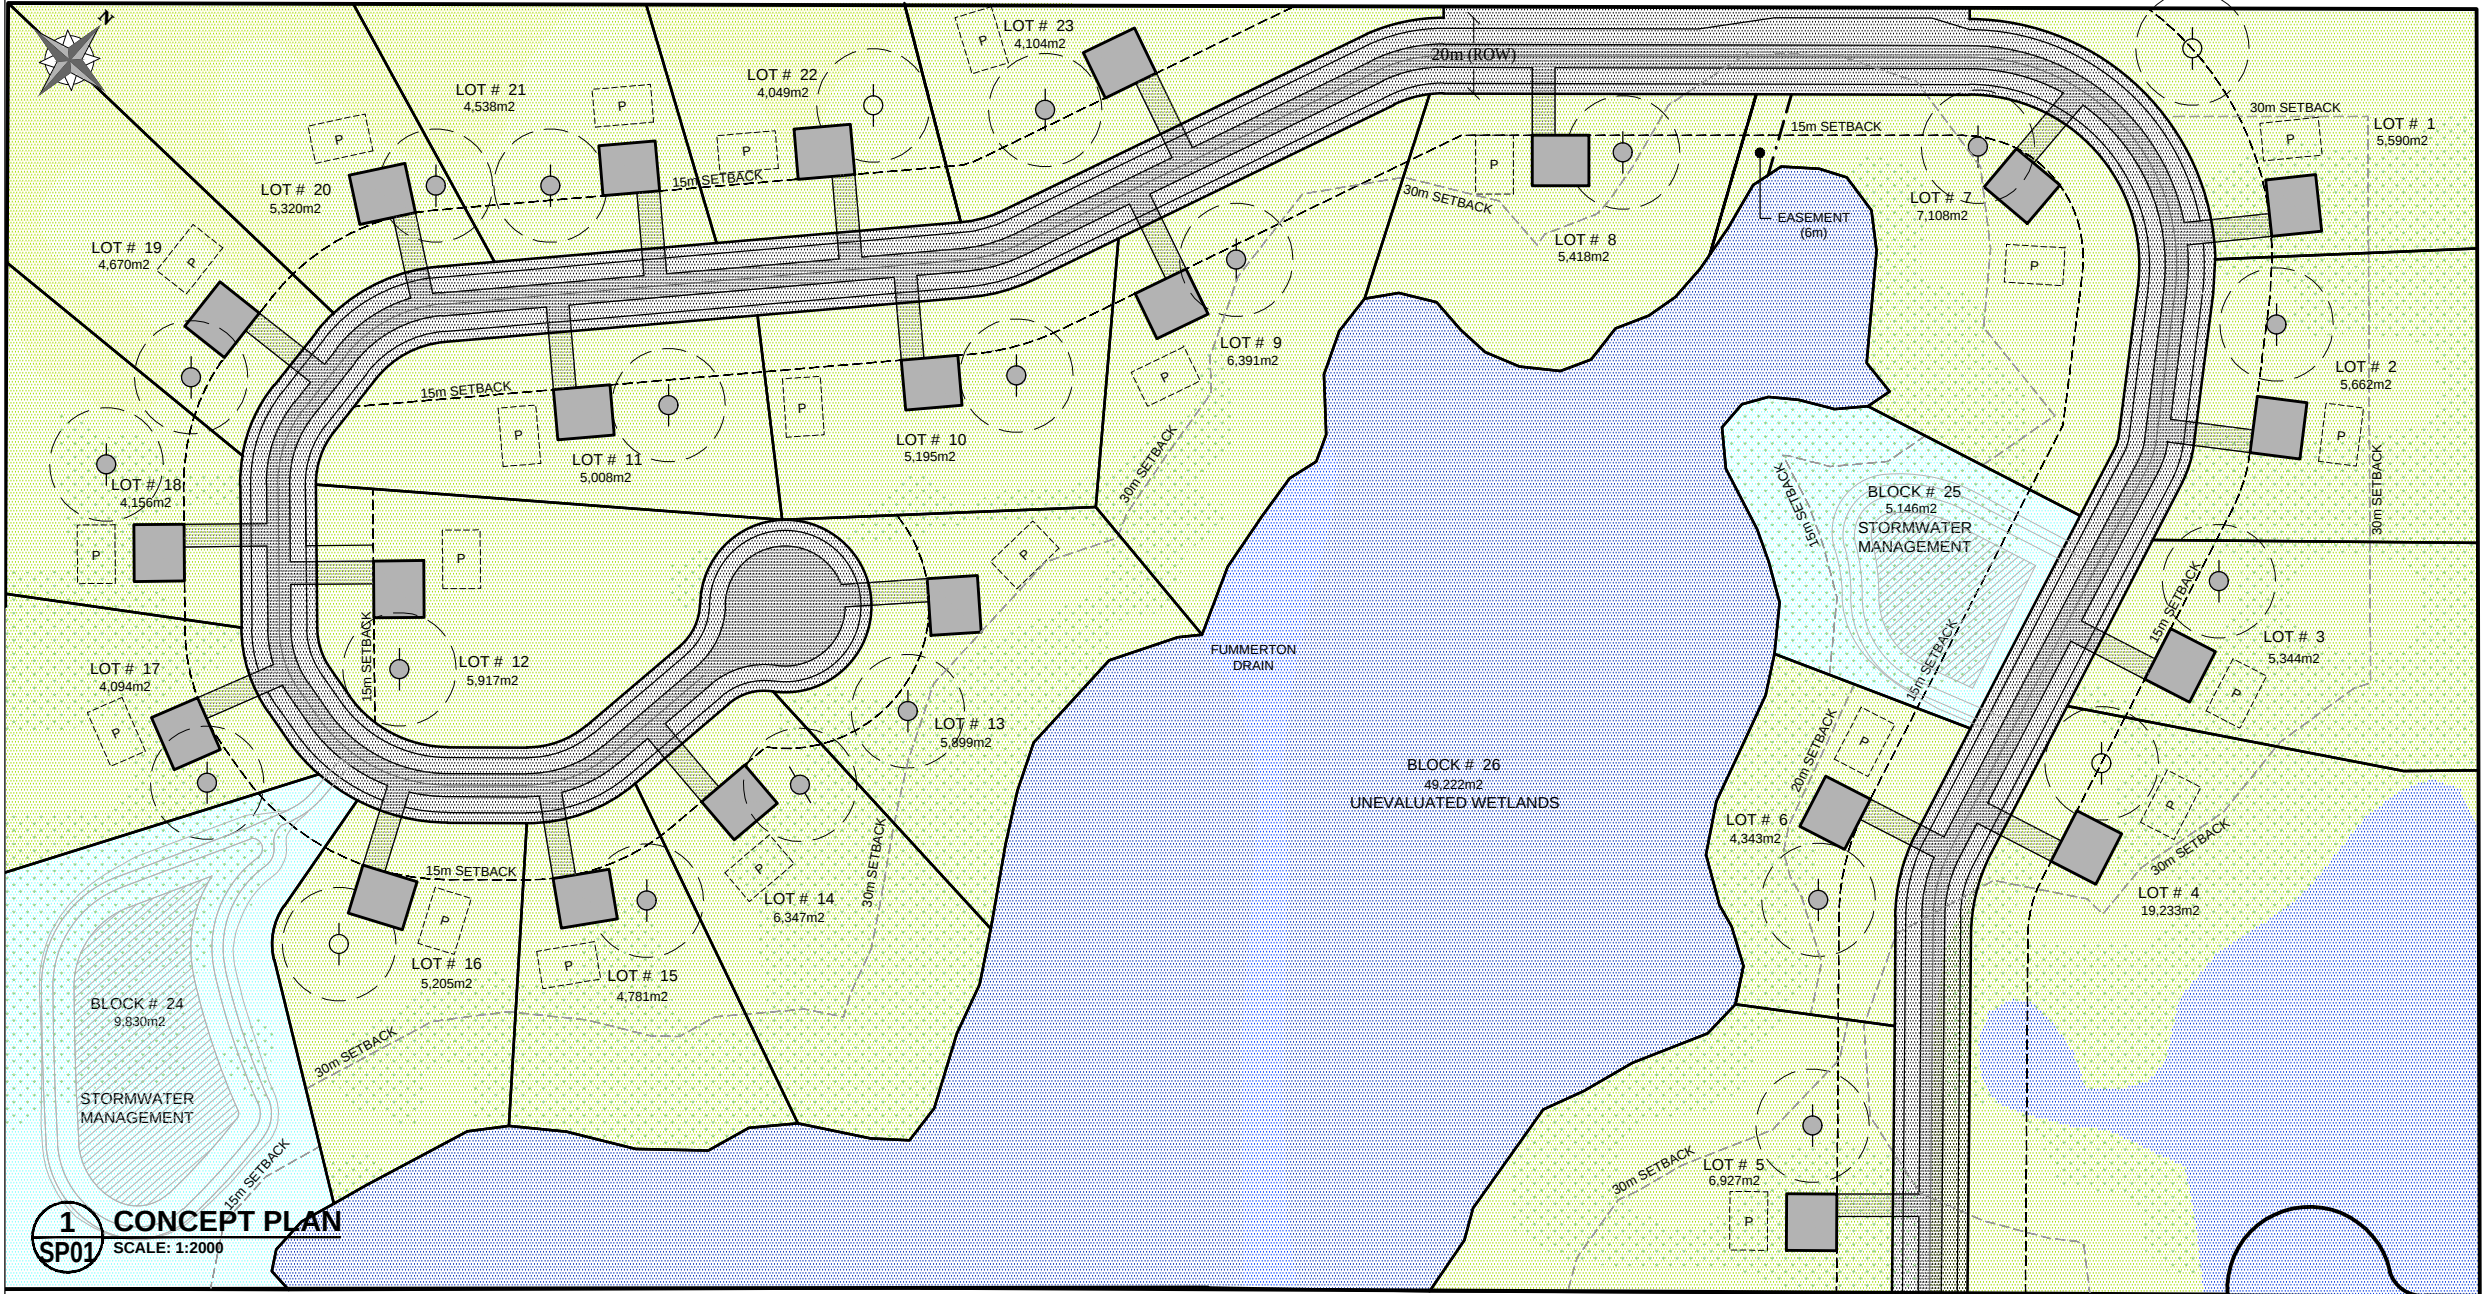

2 KEY PLAN
SP01

LOT	AREA (m²)	AREA (Hectare)	FRONTAGE (m)
LOT 1	5,590	0.56	85.50
LOT 2	5,662	0.57	77.00
LOT 3	5,344	0.53	50.70
LOT 4	19,233	1.92	158.97
LOT 5	6,927	0.69	70.30
LOT 6	4,343	0.43	84.40
LOT 7	7,108	0.71	127.36
LOT 8	5,418	0.54	92.36
LOT 9	6,391	0.64	90.04
LOT 10	5,195	0.52	97.30
LOT 11	5,008	0.50	99.94
LOT 12	5,917	0.59	51.39
LOT 13	5,889	0.59	74.13
LOT 14	6,347	0.63	44.50
LOT 15	4,781	0.48	34.20
LOT 16	5,205	0.52	49.07
LOT 17	4,094	0.41	47.50
LOT 18	4,156	0.42	48.94
LOT 19	4,670	0.47	45.52
LOT 20	5,320	0.53	47.48
LOT 21	4,538	0.45	60.38
LOT 22	4,049	0.40	64.98
LOT 23	4,104	0.41	123.93
BLOCK 24	9,830	0.98	16.67
BLOCK 25	5,146	0.51	120.95
BLOCK 26	49,222	4.92	
TOTAL	199,487	19.95	
AVERAGE	6,011	0.60	

LEGEND

LOT

 UNEVALUATED WETLANDS

FUMMERTON DRAIN

ROAD

STORM WATER MANAGEMENT

ROW

TREES

FARM LAND

LOT

ROAD

SETBACK

SETBACK FROM UNEVALUATED WETLANDS

DWELLING

P

 PRIMARY SEPTIC

EXISTING WELL (15m SETBACK)

PROPOSED WELL (15m SETBACK)

10	ISSUED FOR REVIEW	2025-08-29
09	ISSUED FOR REVIEW	2025-08-28
08	ISSUED FOR REVIEW	2025-05-14
07	ISSUED FOR REVIEW	2025-03-27
No.	REVISIONS	DATE