
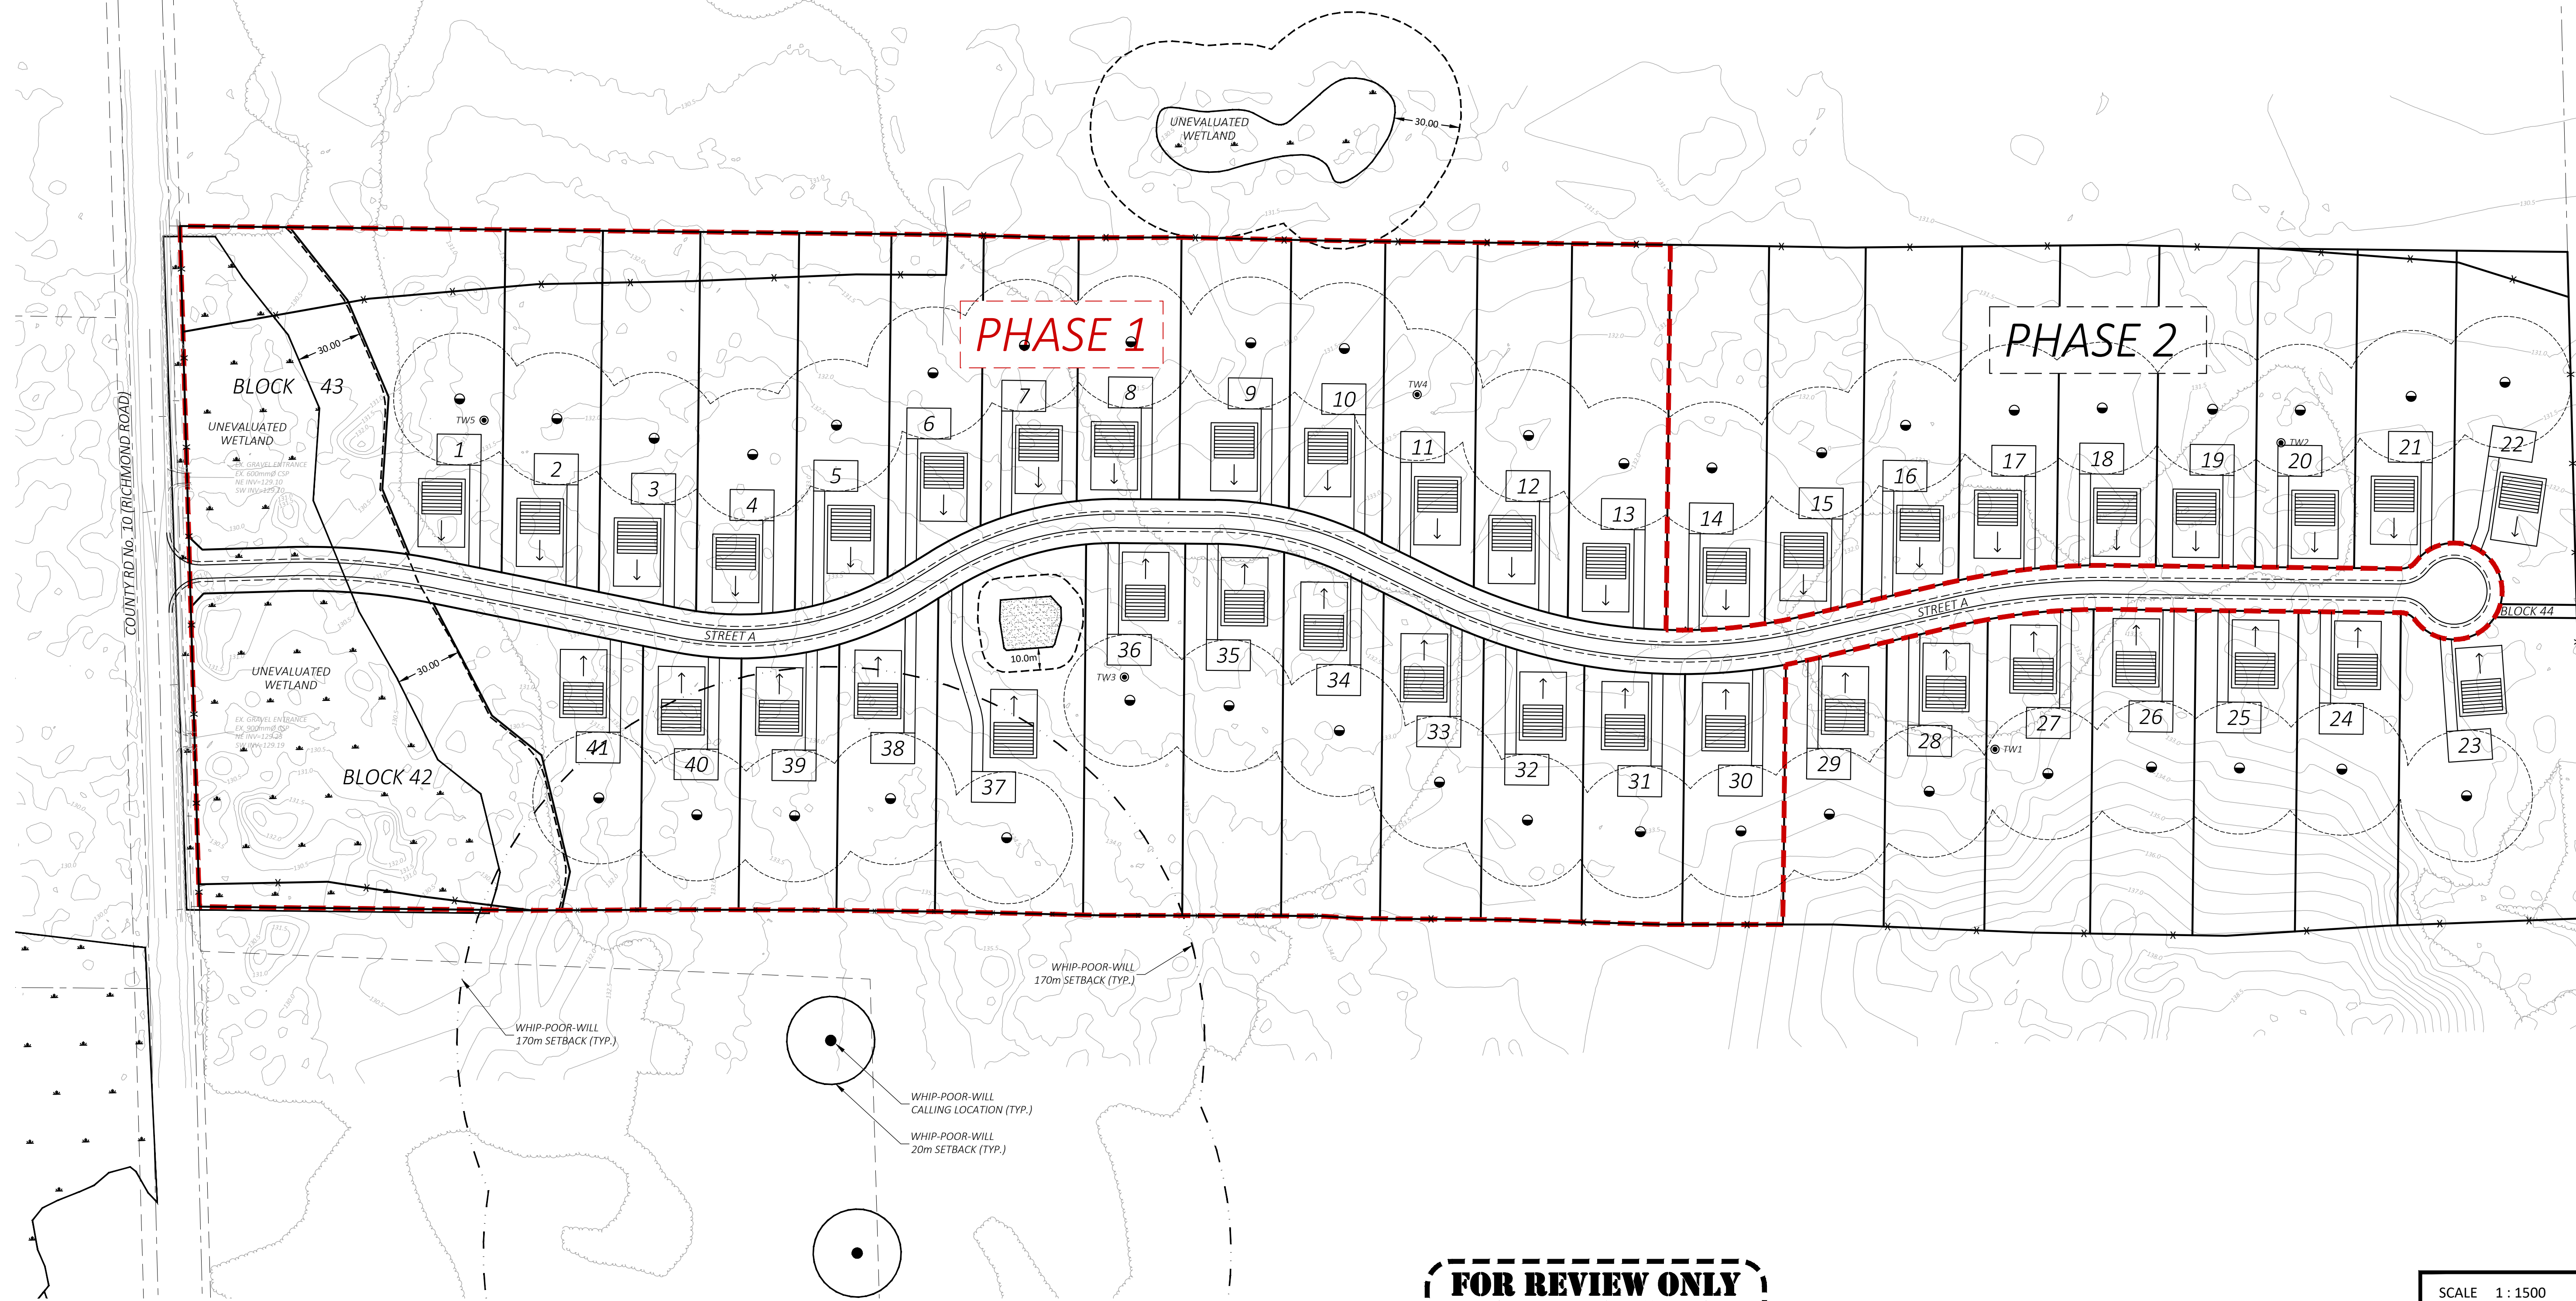
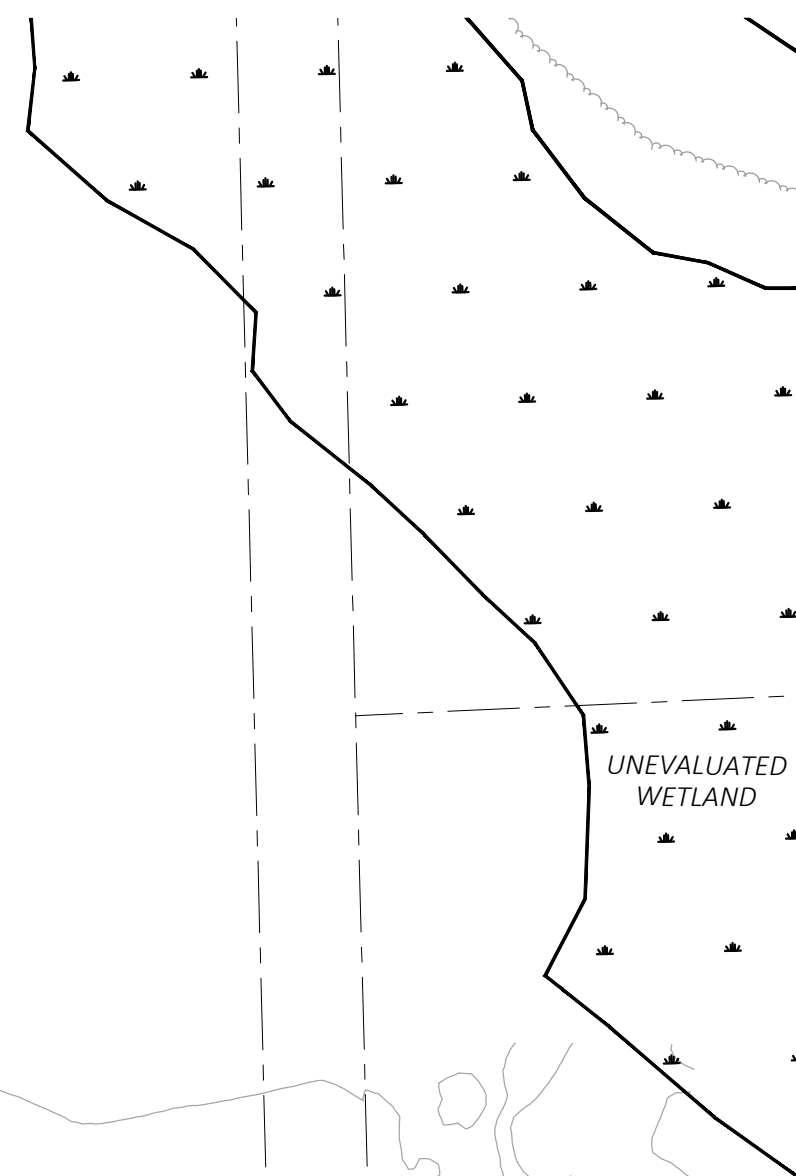



1. BUILDING ENVELOPE (WELL, SEPTIC AND DWELLING) LOCATIONS AND SIZES SHOWN ON THIS PLAN ARE SCHEMATIC ONLY. TO BE CONFIRMED BY HYDROGEOLOGICAL REPORT RECOMMENDATIONS.

2. TEST WELL LOCATIONS SHOWN ON THIS PLAN ARE APPROXIMATE ONLY AND SHALL BE VERIFIED PRIOR TO DEVELOPMENT OF THE LOT. ANY TEST WELLS THAT DO NOT MEET OBC REQUIREMENTS SHALL BE ABANDONED IN ACCORDANCE WITH Q.REG 903.

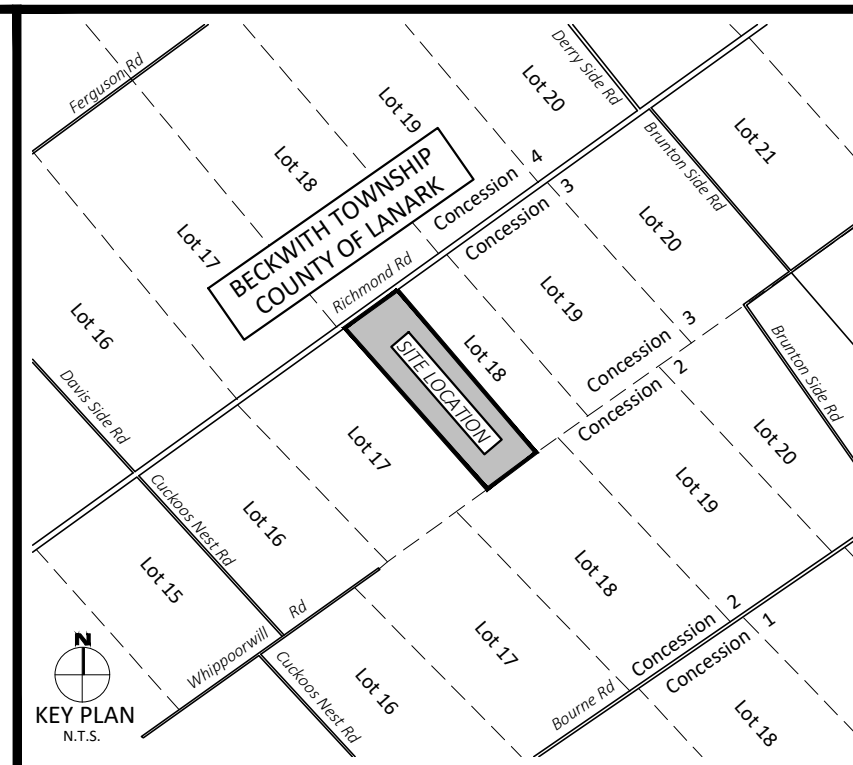


FOR REVIEW ONLY
NOT FOR CONSTRUCTION

SCALE 1 : 1500

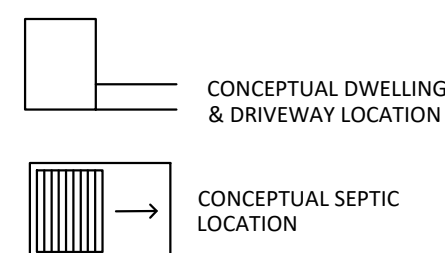


LEGEND
(IF APPLICABLE)


CONCEPTU
LOCATION

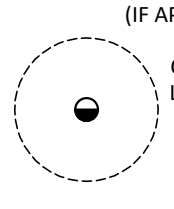

ON & 30m SETBACK

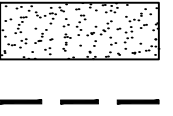

ARCHAEOLOGICAL SITE
REQUIRED SETBACK

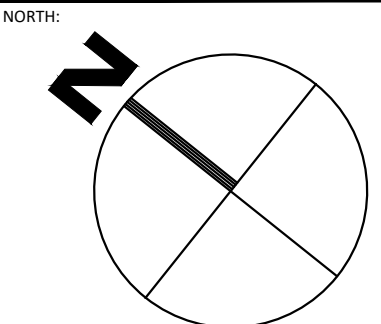

STAMP:	
--------	--

No.	Revision/Issue	Date



Designed by:	
Drawn by:	
Checked By:	
Scale:	1:1500

Client: DOMENIC SANTAGUIDA
3625 RIVERGATE WAY, OTTAWA, ON, K0A 1B0

Project: SANTAGUIDA SUBDIVISION
BECKWITH TOWNSHIP

Drawing Title:

CONCEPTUAL
LOT DEVELOPMENT PLAN

Check and verify all dimensions before proceeding with the work

Do not scale drawings

Date: JULY.22.2025

Project Number: OPP-20-9510

Drawing Number: DEV

FILENAME: U:\Perth\WPCPE Projects\2020\PP-20-9510-Santiagoa Subdivision-DEV_PFE_POST_ZBA\2025.07.21.dwg
 LAST SAVED: Tuesday, July 22, 2025 LAST SAVED BY: s.hall
 CTR FILED IN: 2025
 CTR FILED: Tuesday, July 22, 2025